



St Helens Active Travel Route

Design Consultation Board 5

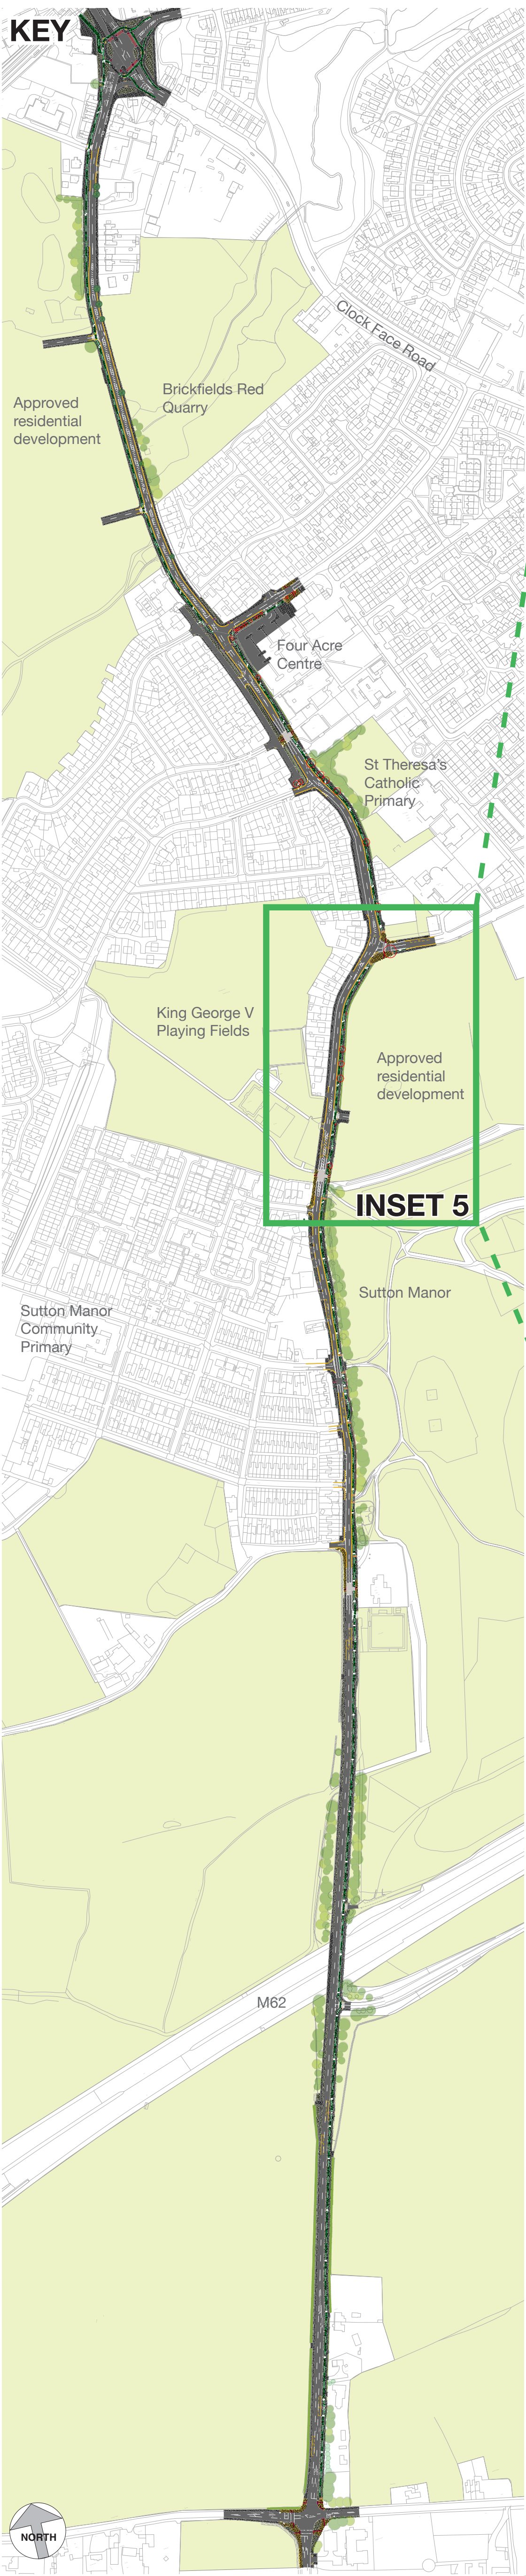

INSET 5 Chandlers Way to Gartons Lane

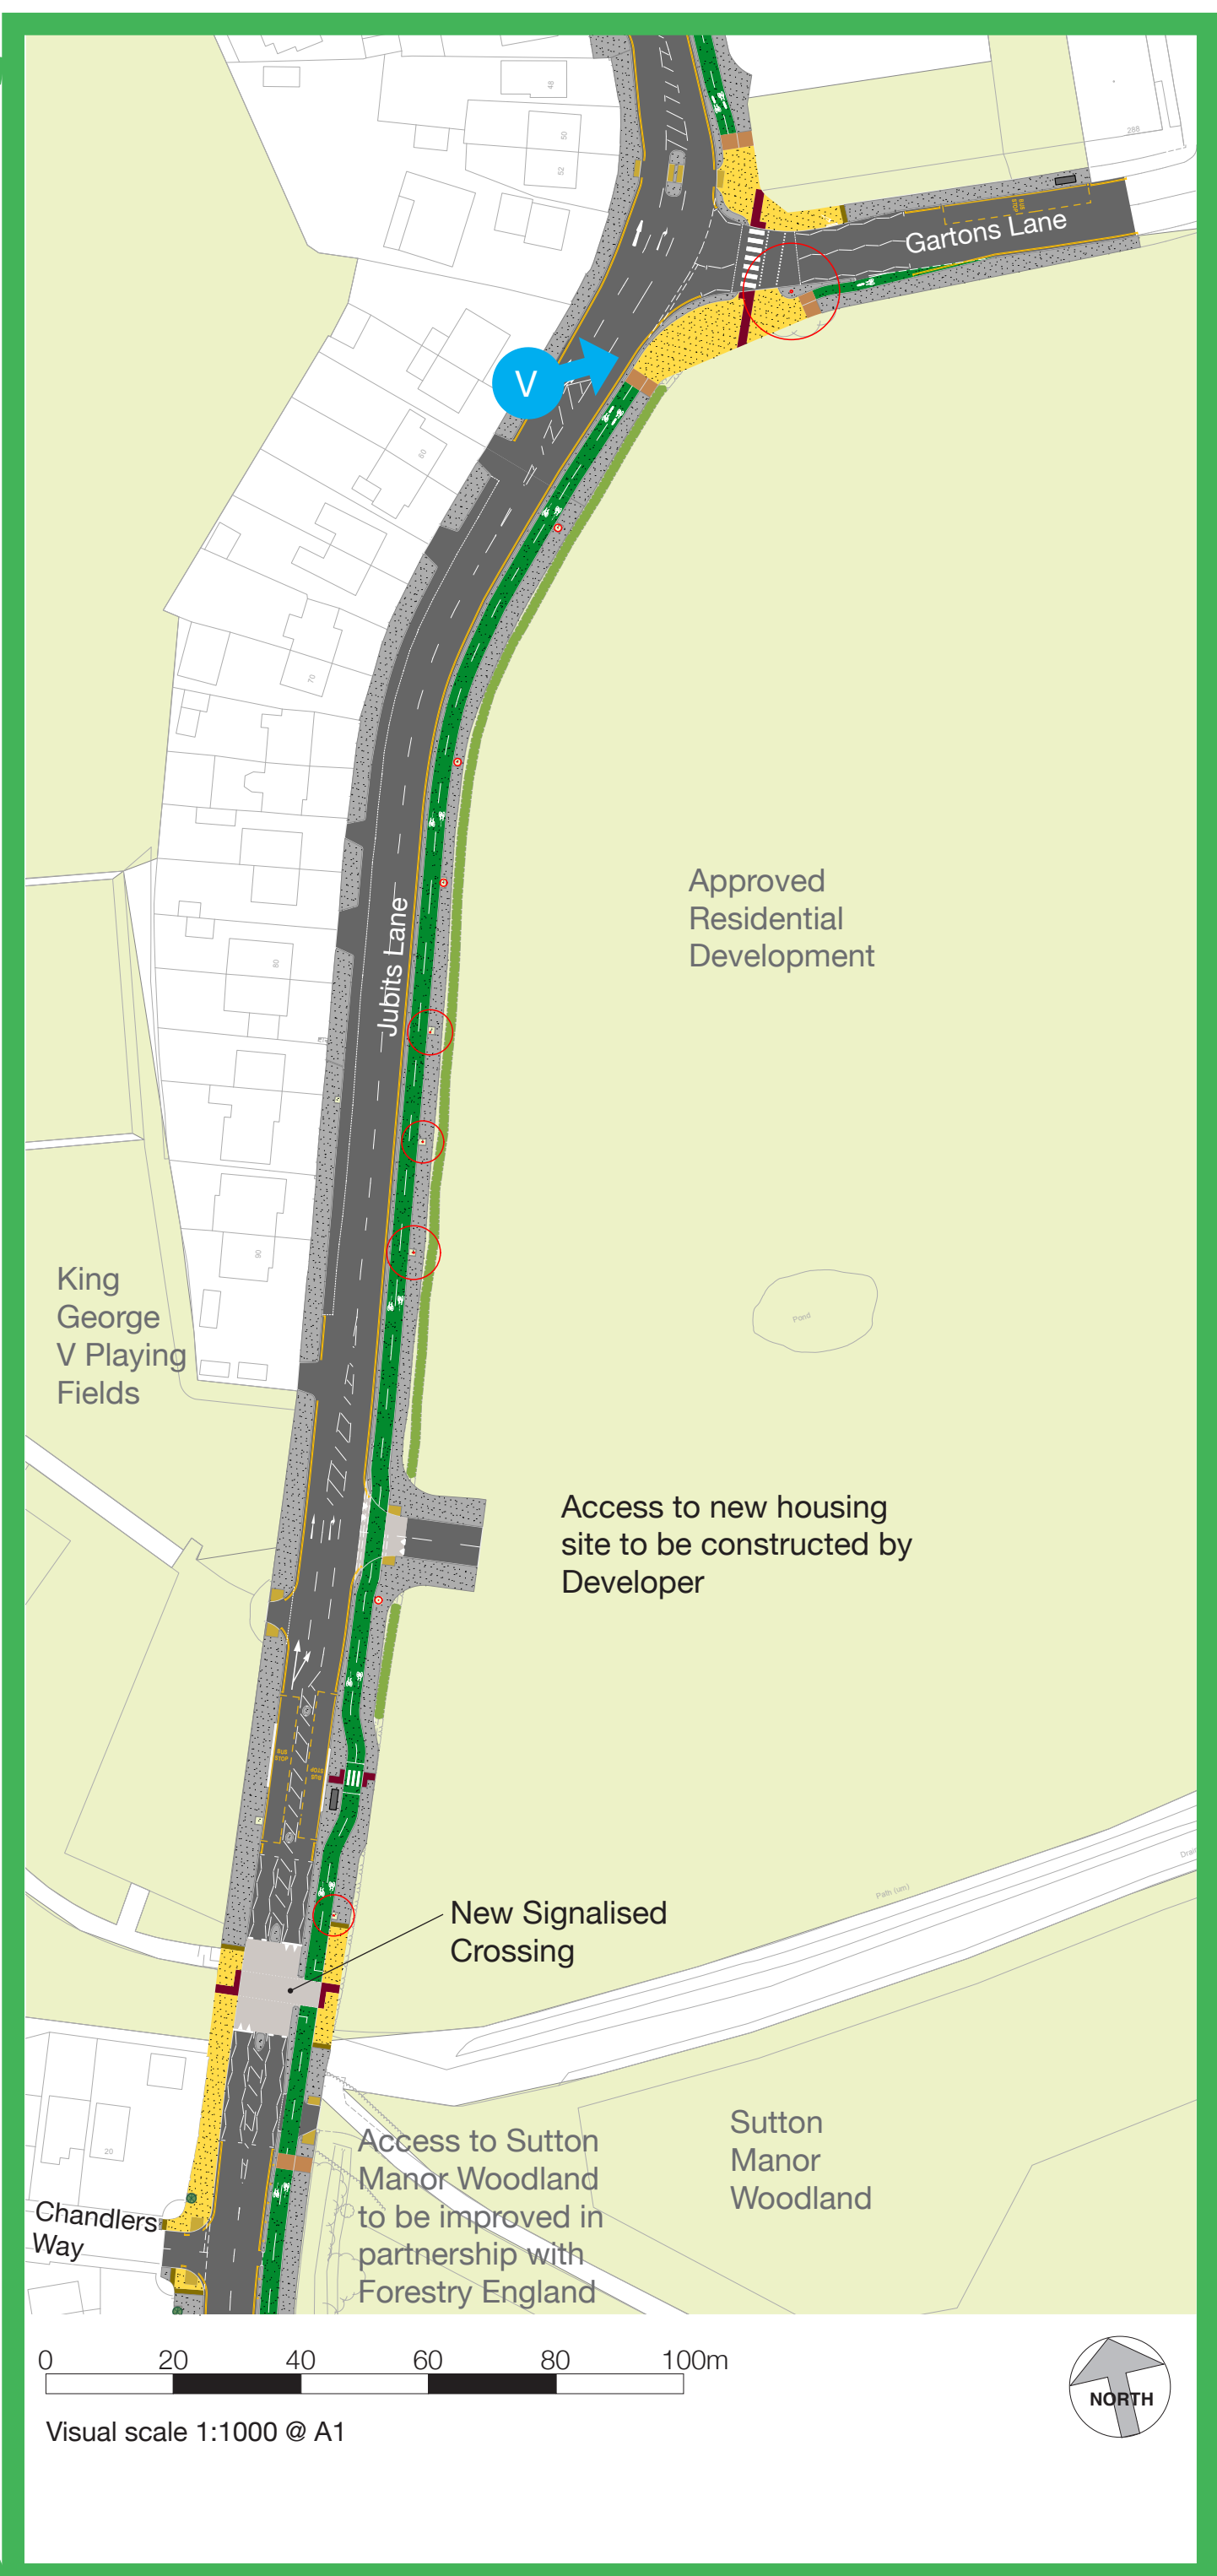

Legend

- Cycle Track
- Footway / Hard Verge
- Shared Surface [Cyclist and Pedestrian Mixed]
- Grass Verge / Green Space
- Proposed Road/ Cycle track Markings
- Blister Paving Buff to assist visually impaired people
- Blister Paving Red to assist visually impaired people
- Corduroy Paving
- Tram and Ladder Paving
- Raised Table
- Retained Trees
- Removed Trees, subject to consultation and tree surveys
- View

Inset 5: Chandlers Way to Gartons Lane

1. New two way cycle track of minimum width 2.7m along the eastern side of Jubits Lane.
2. Minimum carriageway width of 7.35m along the section of Jubits Lane.
3. Existing on-street parking fronting 60 to 90 Jubits Lane to be maintained.
4. All existing private vehicle access crossings to be retained.
5. New signalised crossing for people walking and cycling on a raised table to the north of Chandlers Way, next to KGV playing fields.
6. Proposals shown at Gartons Lane junction are subject to land agreement with Developer.
7. New parallel zebra crossing over Gartons Lane, including kerb realignment and areas of shared surface cycle/ footways.
8. New bus access kerbs provided at bus stops.
9. Improved street lighting provided along the route.



View 04 - Proposed