


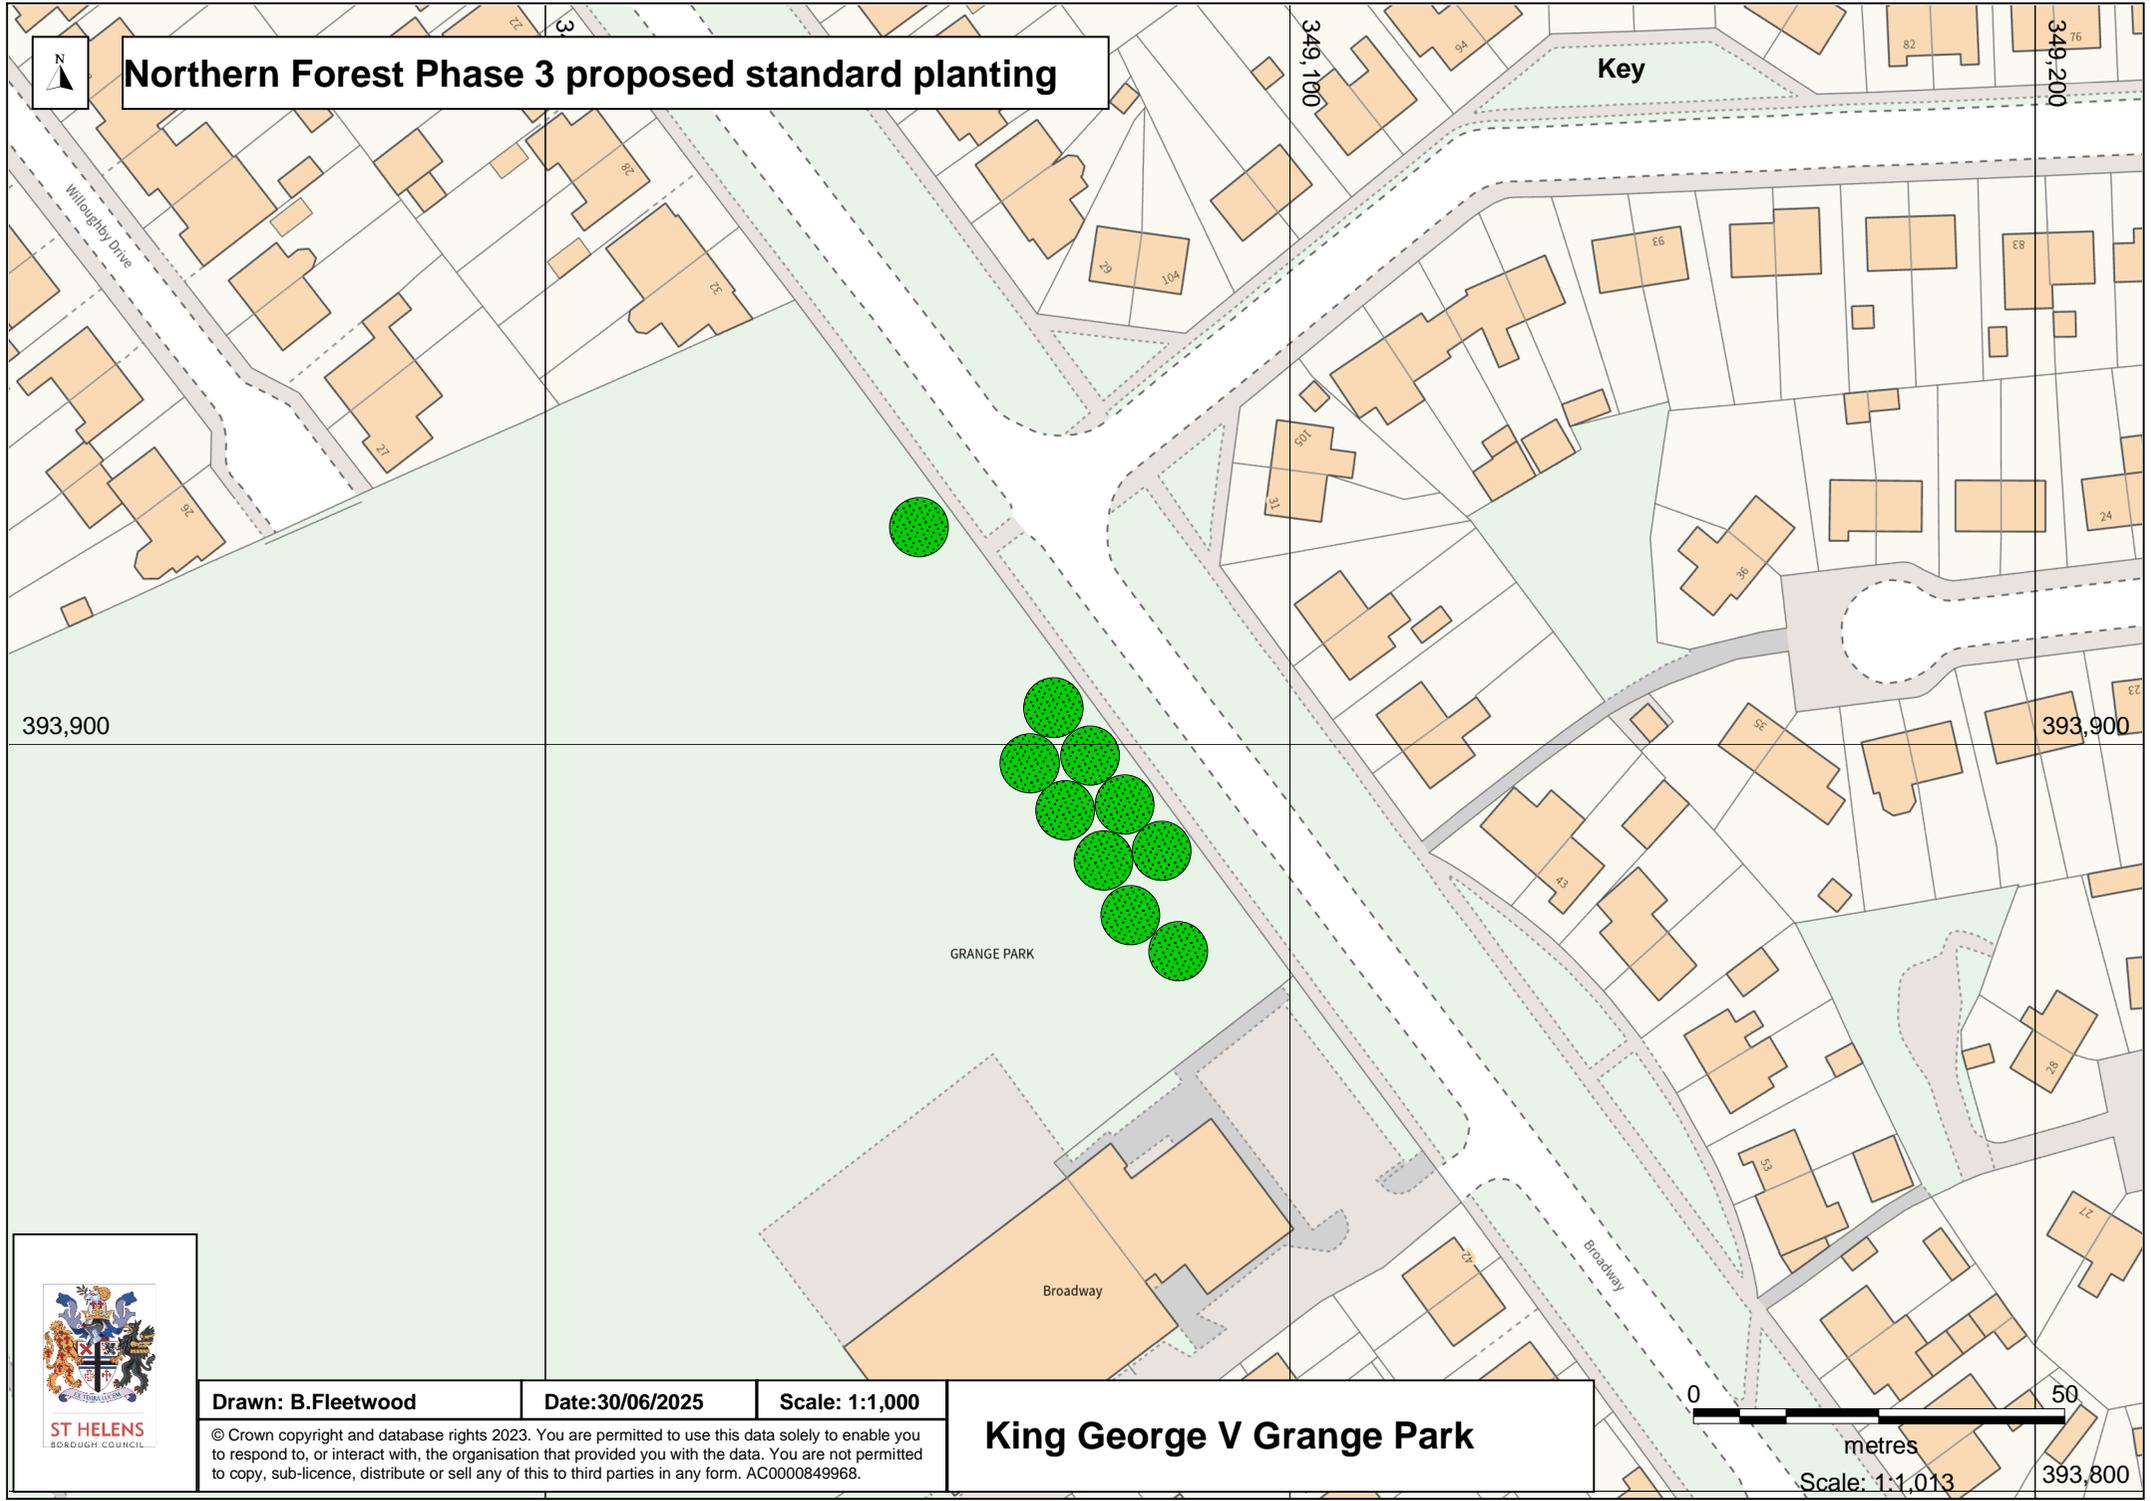

Northern Forest Phase 3 proposed standard planting

Key



393,900

393,900

349,100

349,200

GRANGE PARK

Broadway

Broadway



Drawn: B.Fleetwood

Date:30/06/2025

Scale: 1:1,000

King George V Grange Park

© Crown copyright and database rights 2023. You are permitted to use this data solely to enable you to respond to, or interact with, the organisation that provided you with the data. You are not permitted to copy, sub-licence, distribute or sell any of this to third parties in any form. AC0000849968.



metres

Scale: 1:1,013

393,800