


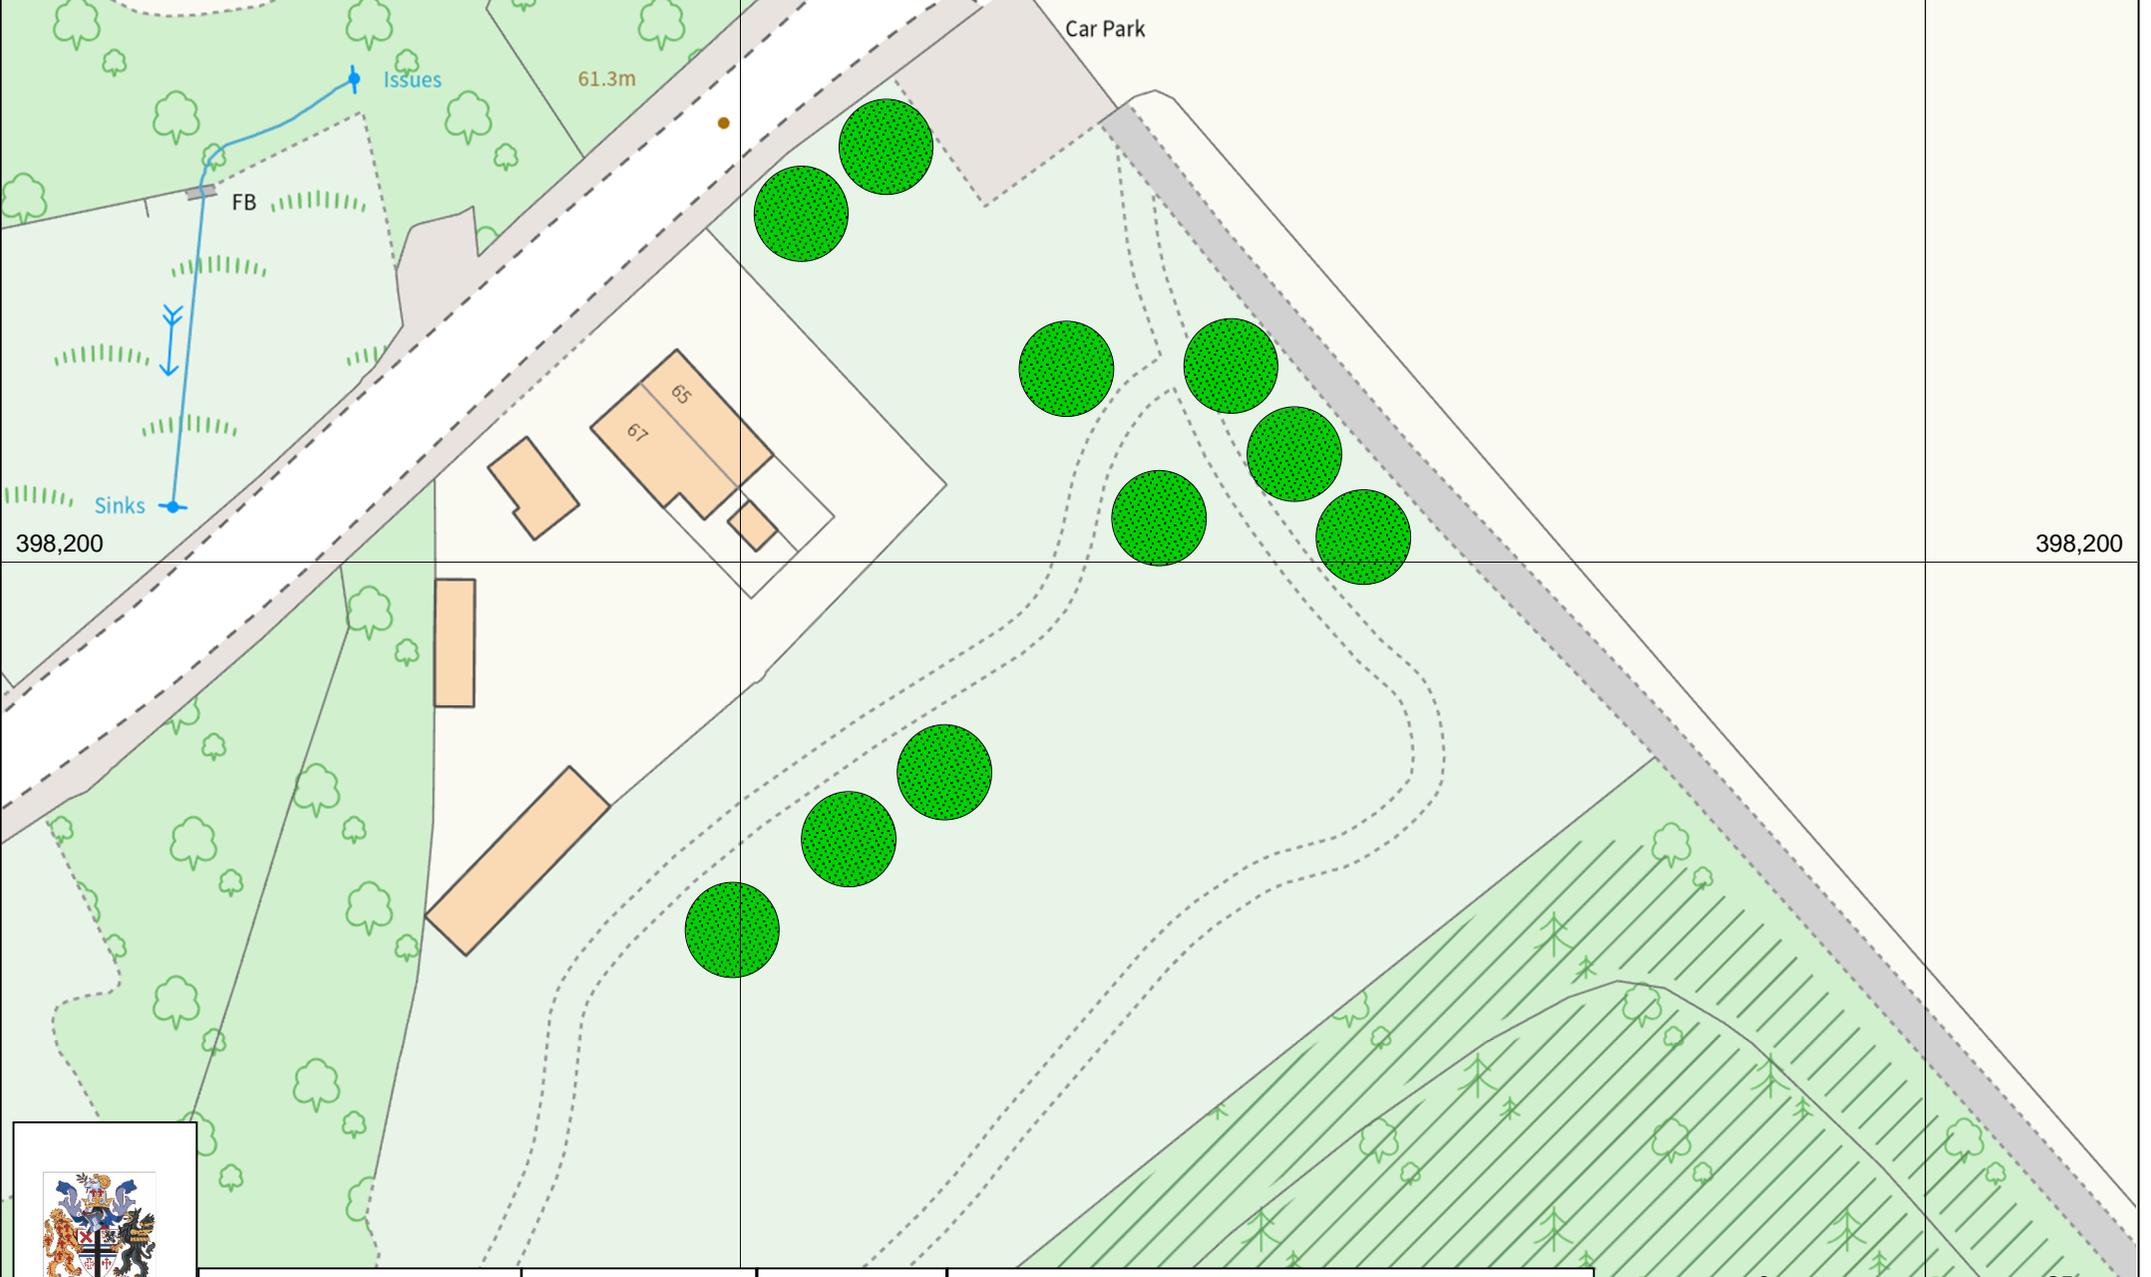

Northern Forest Phase 3 proposed standard planting


Key

355,400



398,200

398,200

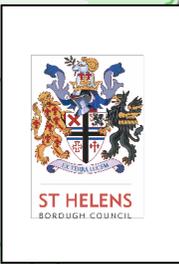

Drawn: B.Fleetwood	Date: 30/06/2025	Scale: 1:1,000
--------------------	------------------	----------------

© Crown copyright and database rights 2023. You are permitted to use this data solely to enable you to respond to, or interact with, the organisation that provided you with the data. You are not permitted to copy, sub-licence, distribute or sell any of this to third parties in any form. AC0000849968.

Liverpool Road

