




Northern Forest Phase 3 proposed standard planting

4 x Acer Fremanii - Autumn Blaze
6 x Carpinus betulas 'Frans fontaine'

Acer fremanni 'Autumn Blaze'

Carpinus betulas 'Frans fontaine'

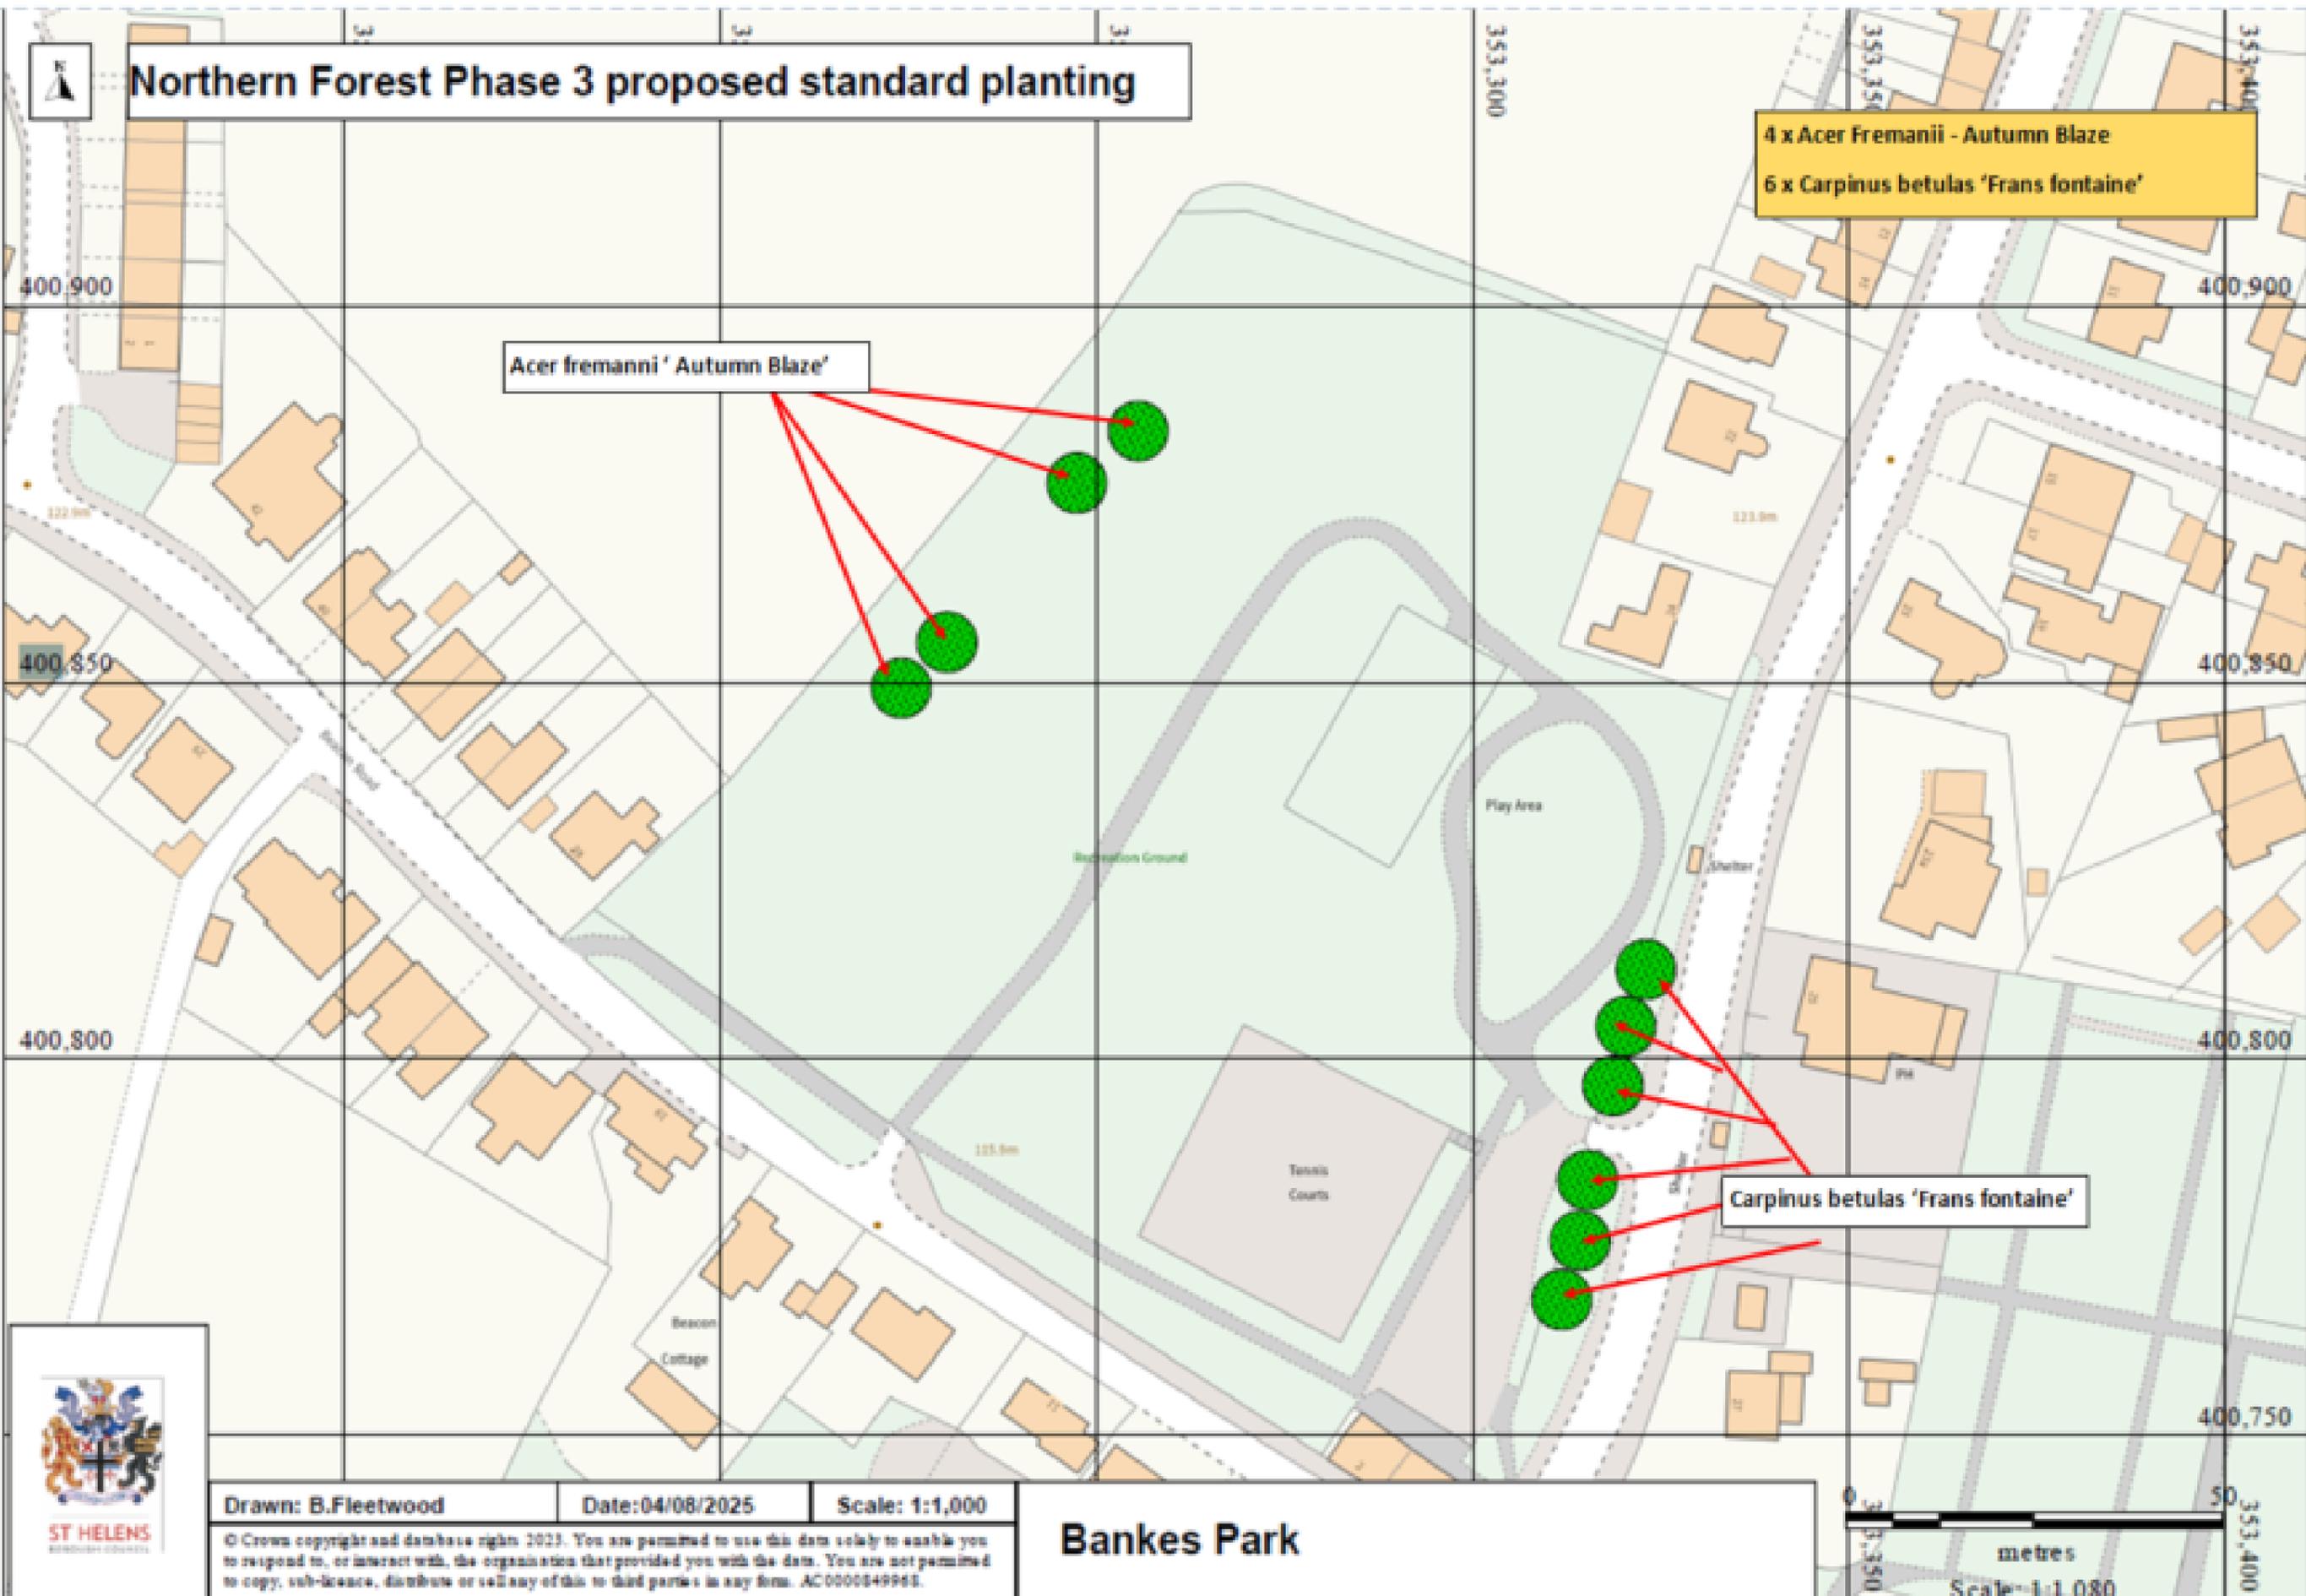

Drawn: B.Fleetwood Date:04/08/2025 Scale: 1:1,000

© Crown copyright and database right 2023. You are permitted to use this data solely to enable you to respond to, or interact with, the organisation that provided you with the data. You are not permitted to copy, re-use, distribute or sell any of this to third parties in any form. AC000049963.

Bankes Park

50 metres
Scale: 1:1,080