


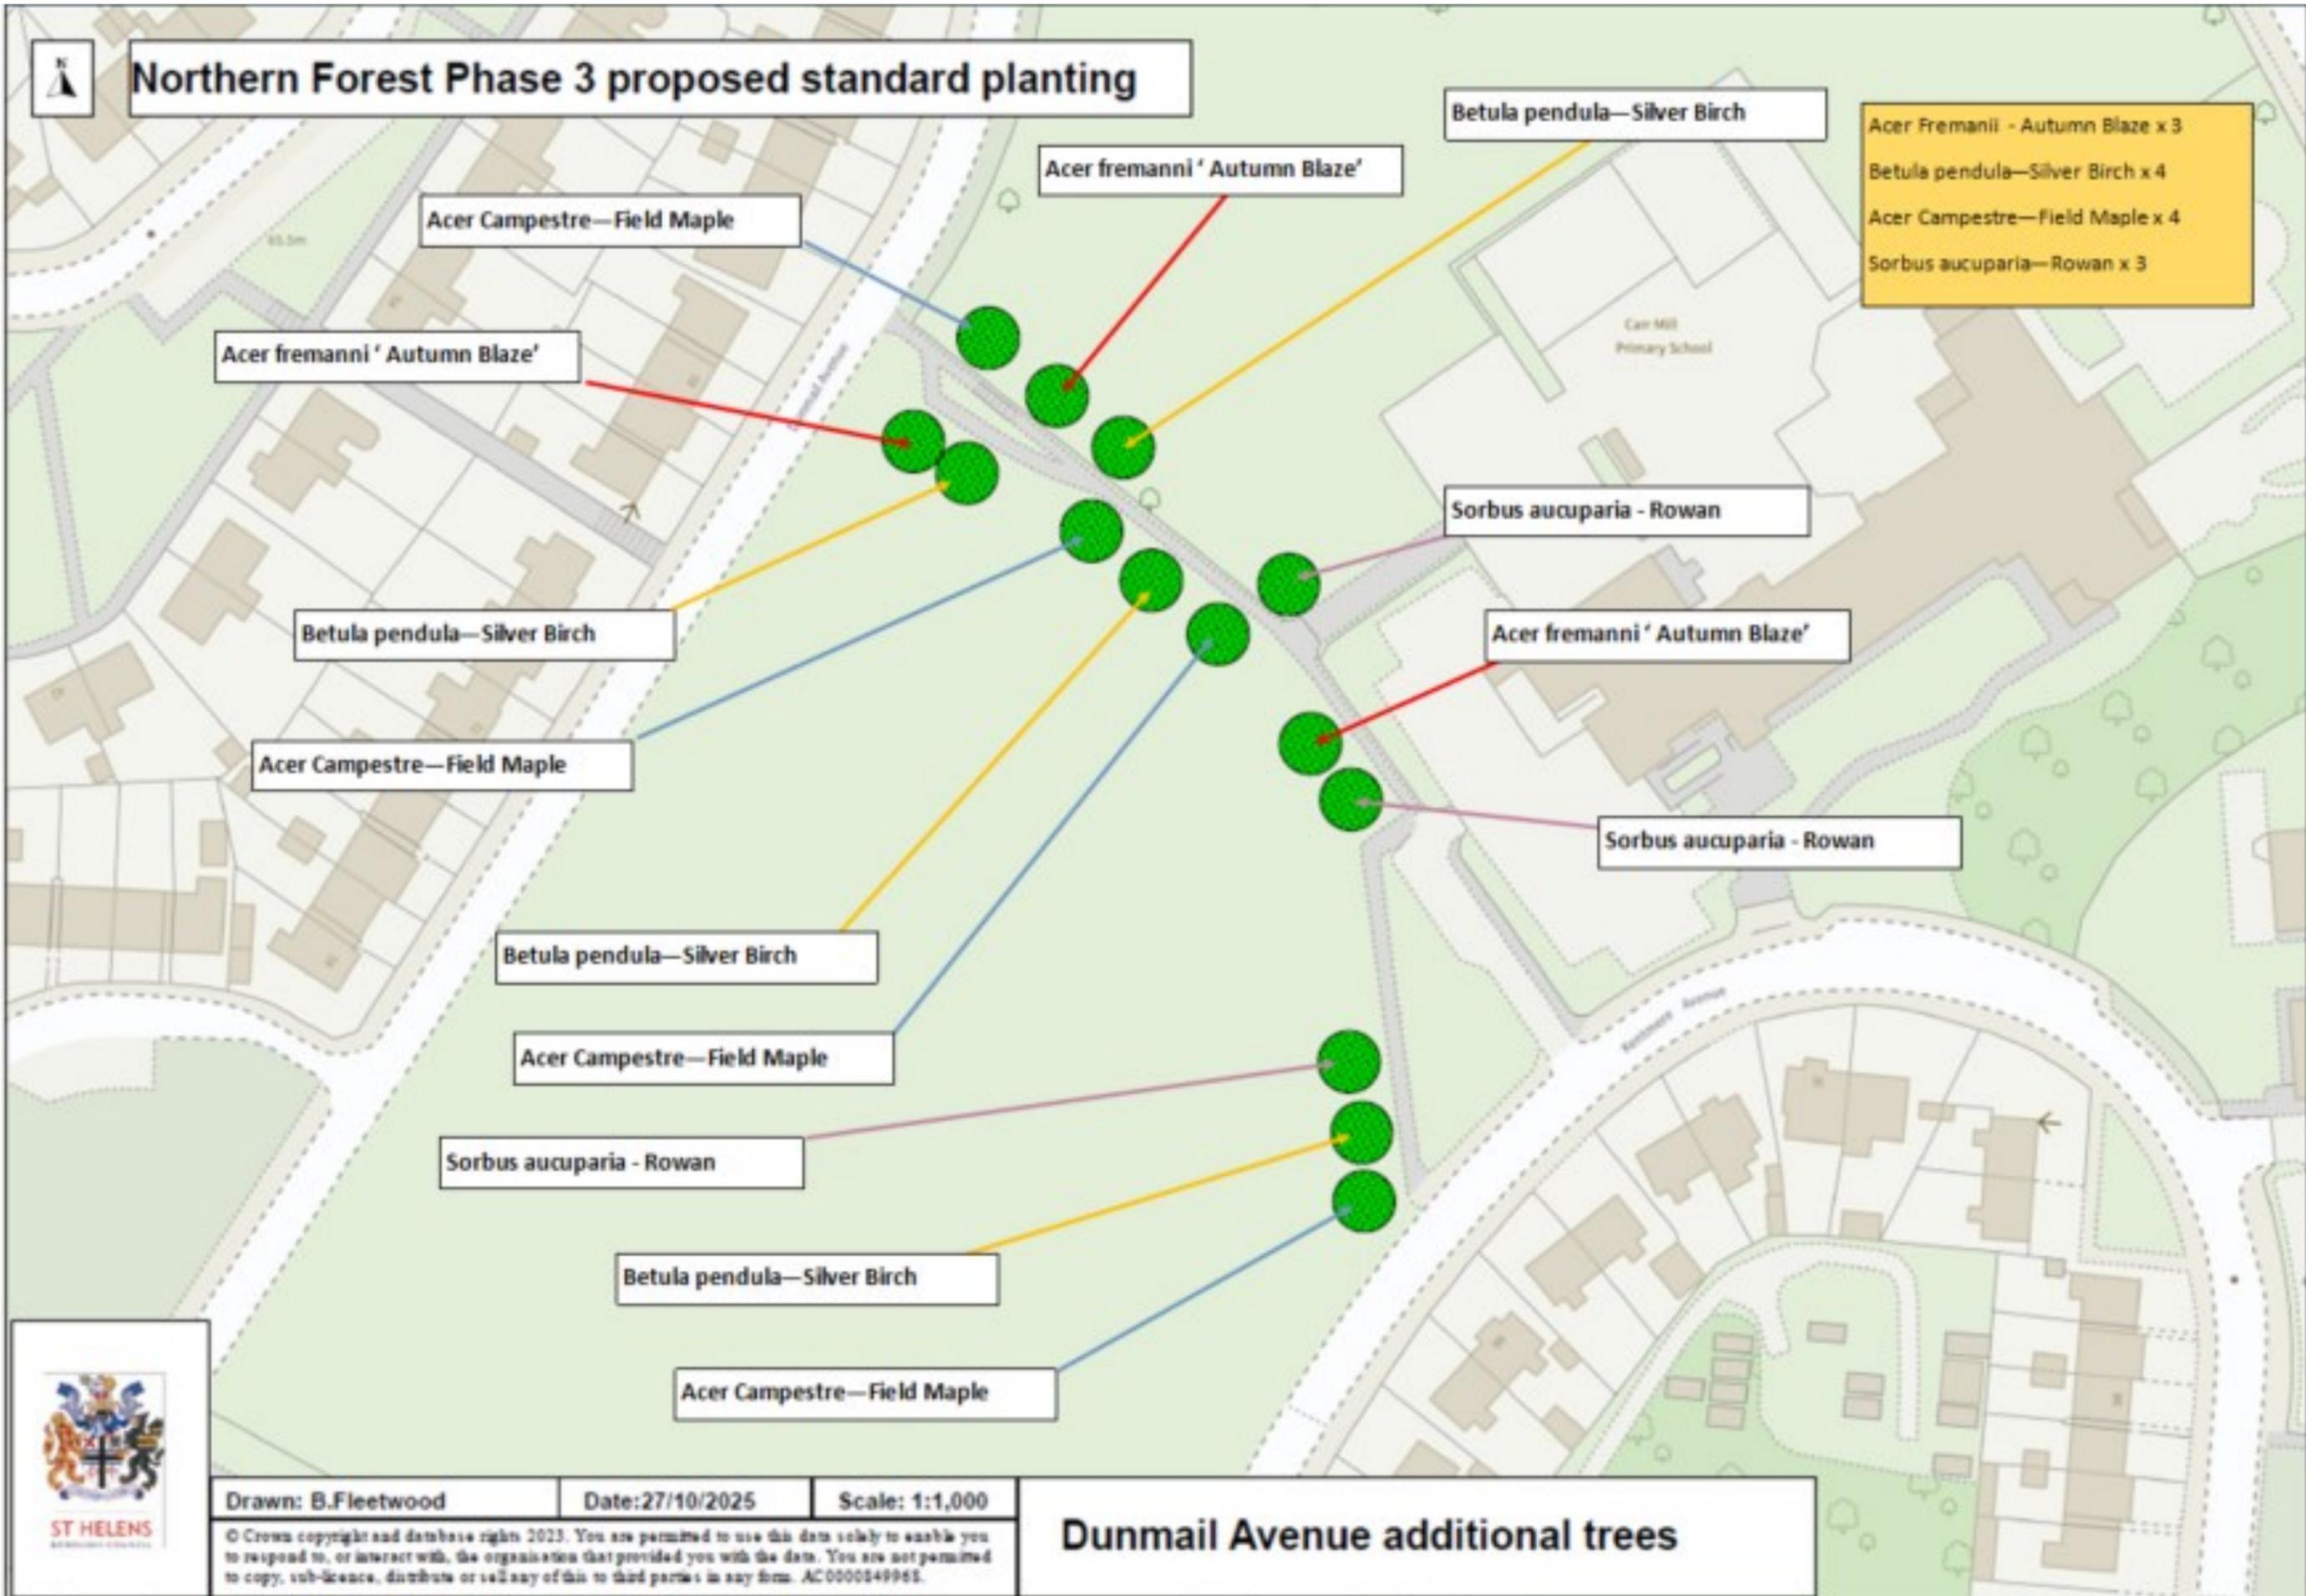

Northern Forest Phase 3 proposed standard planting



Acer Fremanii - Autumn Blaze x 3
 Betula pendula—Silver Birch x 4
 Acer Campestre—Field Maple x 4
 Sorbus aucuparia—Rowan x 3



Drawn: B.Fleetwood

Date:27/10/2025

Scale: 1:1,000

© Crown copyright and database right 2023. You are permitted to use this data solely to enable you to respond to, or interact with, the organisation that provided you with the data. You are not permitted to copy, sub-licence, distribute or sell any of this to third parties in any form. AC000049963.

Dunmail Avenue additional trees