



**TOWN CENTRE TAXI RANK ACCESS ROUTES**

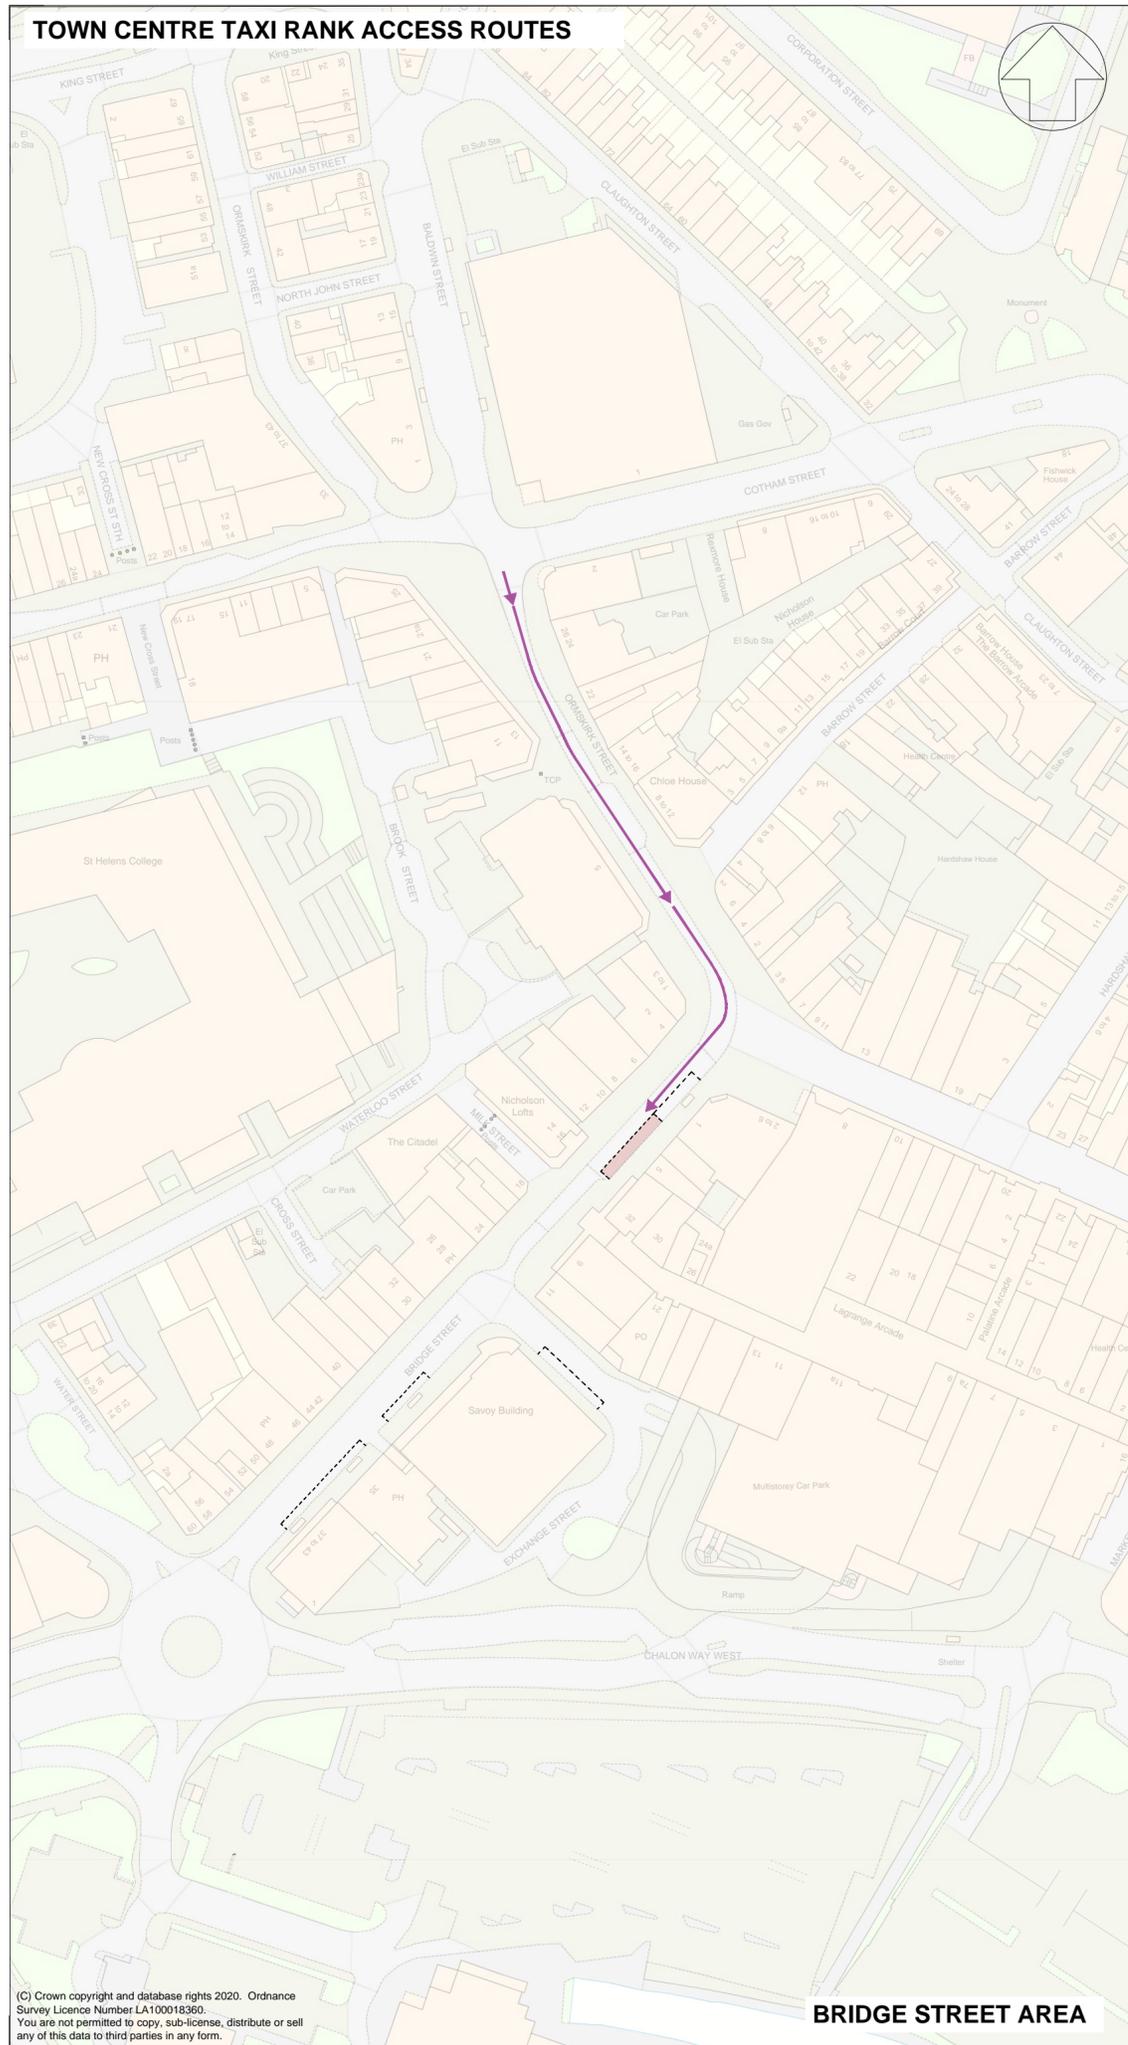

**BRIDGE STREET AREA**

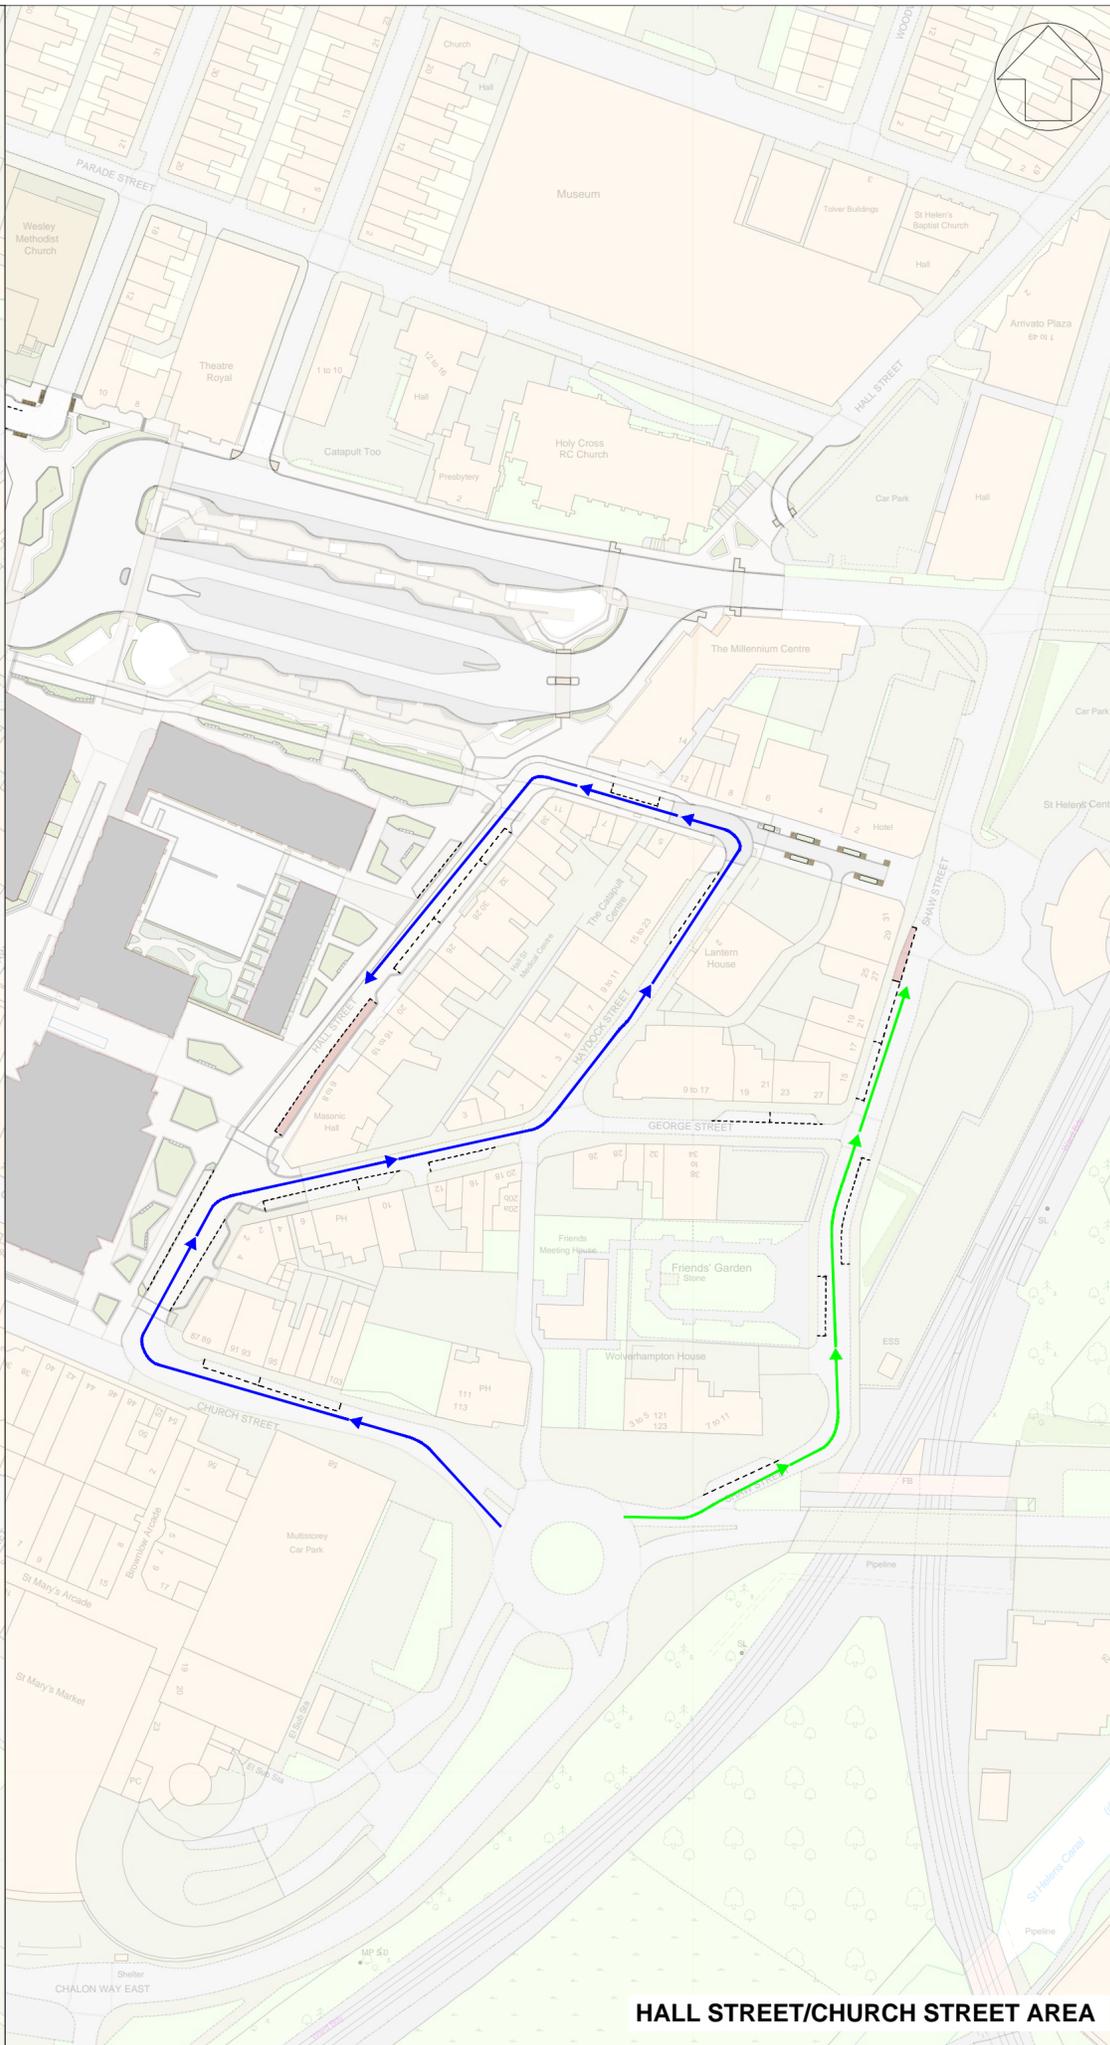

**HALL STREET/CHURCH STREET AREA**

Ref	Notes	By	Date
-----	-------	----	------

- KEY:**
- HALL STREET TAXI RANK ACCESS ROUTE
  - SHAW STREET TAXI RANK ACCESS ROUTE
  - BRIDGE STREET TAXI RANK ACCESS ROUTE
  - TAXI RANK

- NOTES:**
- 1) DRAWINGS ARE PRODUCED FOR ENGAGEMENT PURPOSES AND DO NOT FORM PART OF THE TRAFFIC REGULATION ORDER PROCESS, WHICH WILL FOLLOW FROM THIS.
  - 2) TRAFFIC REGULATIONS ORDERS WILL BE IMPLEMENTED TO COINCIDE WITH THE COMPLETION OF THE TOWN CENTRE DEVELOPMENT CONSTRUCTION ACTIVITIES.
  - 3) ARROW INDICATES DIRECTION OF TRAVEL FOR EACH SERVICE ACCESS ROUTE
  - 4) ACCESS OUTSIDE OF SERVICING TIMES IS RESTRICTED BUT CAN BE REQUESTED VIA INTERCOM SERVICE AT EACH ACCESS POINT.
  - 5) BUS STATION ACCESS FOR BUSES AND VEHICLES SERVICING THE STATION. NO OTHER VEHICLES TO BE PERMITTED.
- 4) DRAWING TO BE READ IN CONJUNCTION WITH:  
 22/3006/TRO/P1 - HALL STREET/CORPORATION STREET AREA  
 22/3006/TRO/P2 - BRIDGE STREET AREA  
 22/3006/TRO/S1 - TOWN CENTRE SERVICE ROUTES  
 22/3006/TRO/M1 - TOWN CENTRE MOVEMENTS

A	First Issue - Engagement	KP	Nov 25
Rev.	Amendments	By	Date



**ST HELENS**  
BOROUGH COUNCIL

Place Directorate  
Town Hall  
Corporation Street  
St. Helens  
Merseyside  
WA10 1HP

Place Services  
Contact Centre: 01744 676789  
www.sthelens.gov.uk

Project St Helens Town Centre Development

Title Proposed Traffic Regulation Orders  
Taxi Rank Access Routes

Scale	Drawn by: KP	Designed by: KP	Checked by: JD	Approved by: PL
NTS	Date NOV 25	Date NOV 25	Date NOV 25	Date NOV 25

Drawing Number: 22/3006/TRO/T1  
 Directory: -  
 Rev A

(C) Crown copyright and database rights 2020. Ordnance Survey Licence Number LA100018360. You are not permitted to copy, sub-license, distribute or sell any of this data to third parties in any form.