


**PROPOSED TRAFFIC REGULATION ORDERS**

**TOWN CENTRE MOVEMENTS**

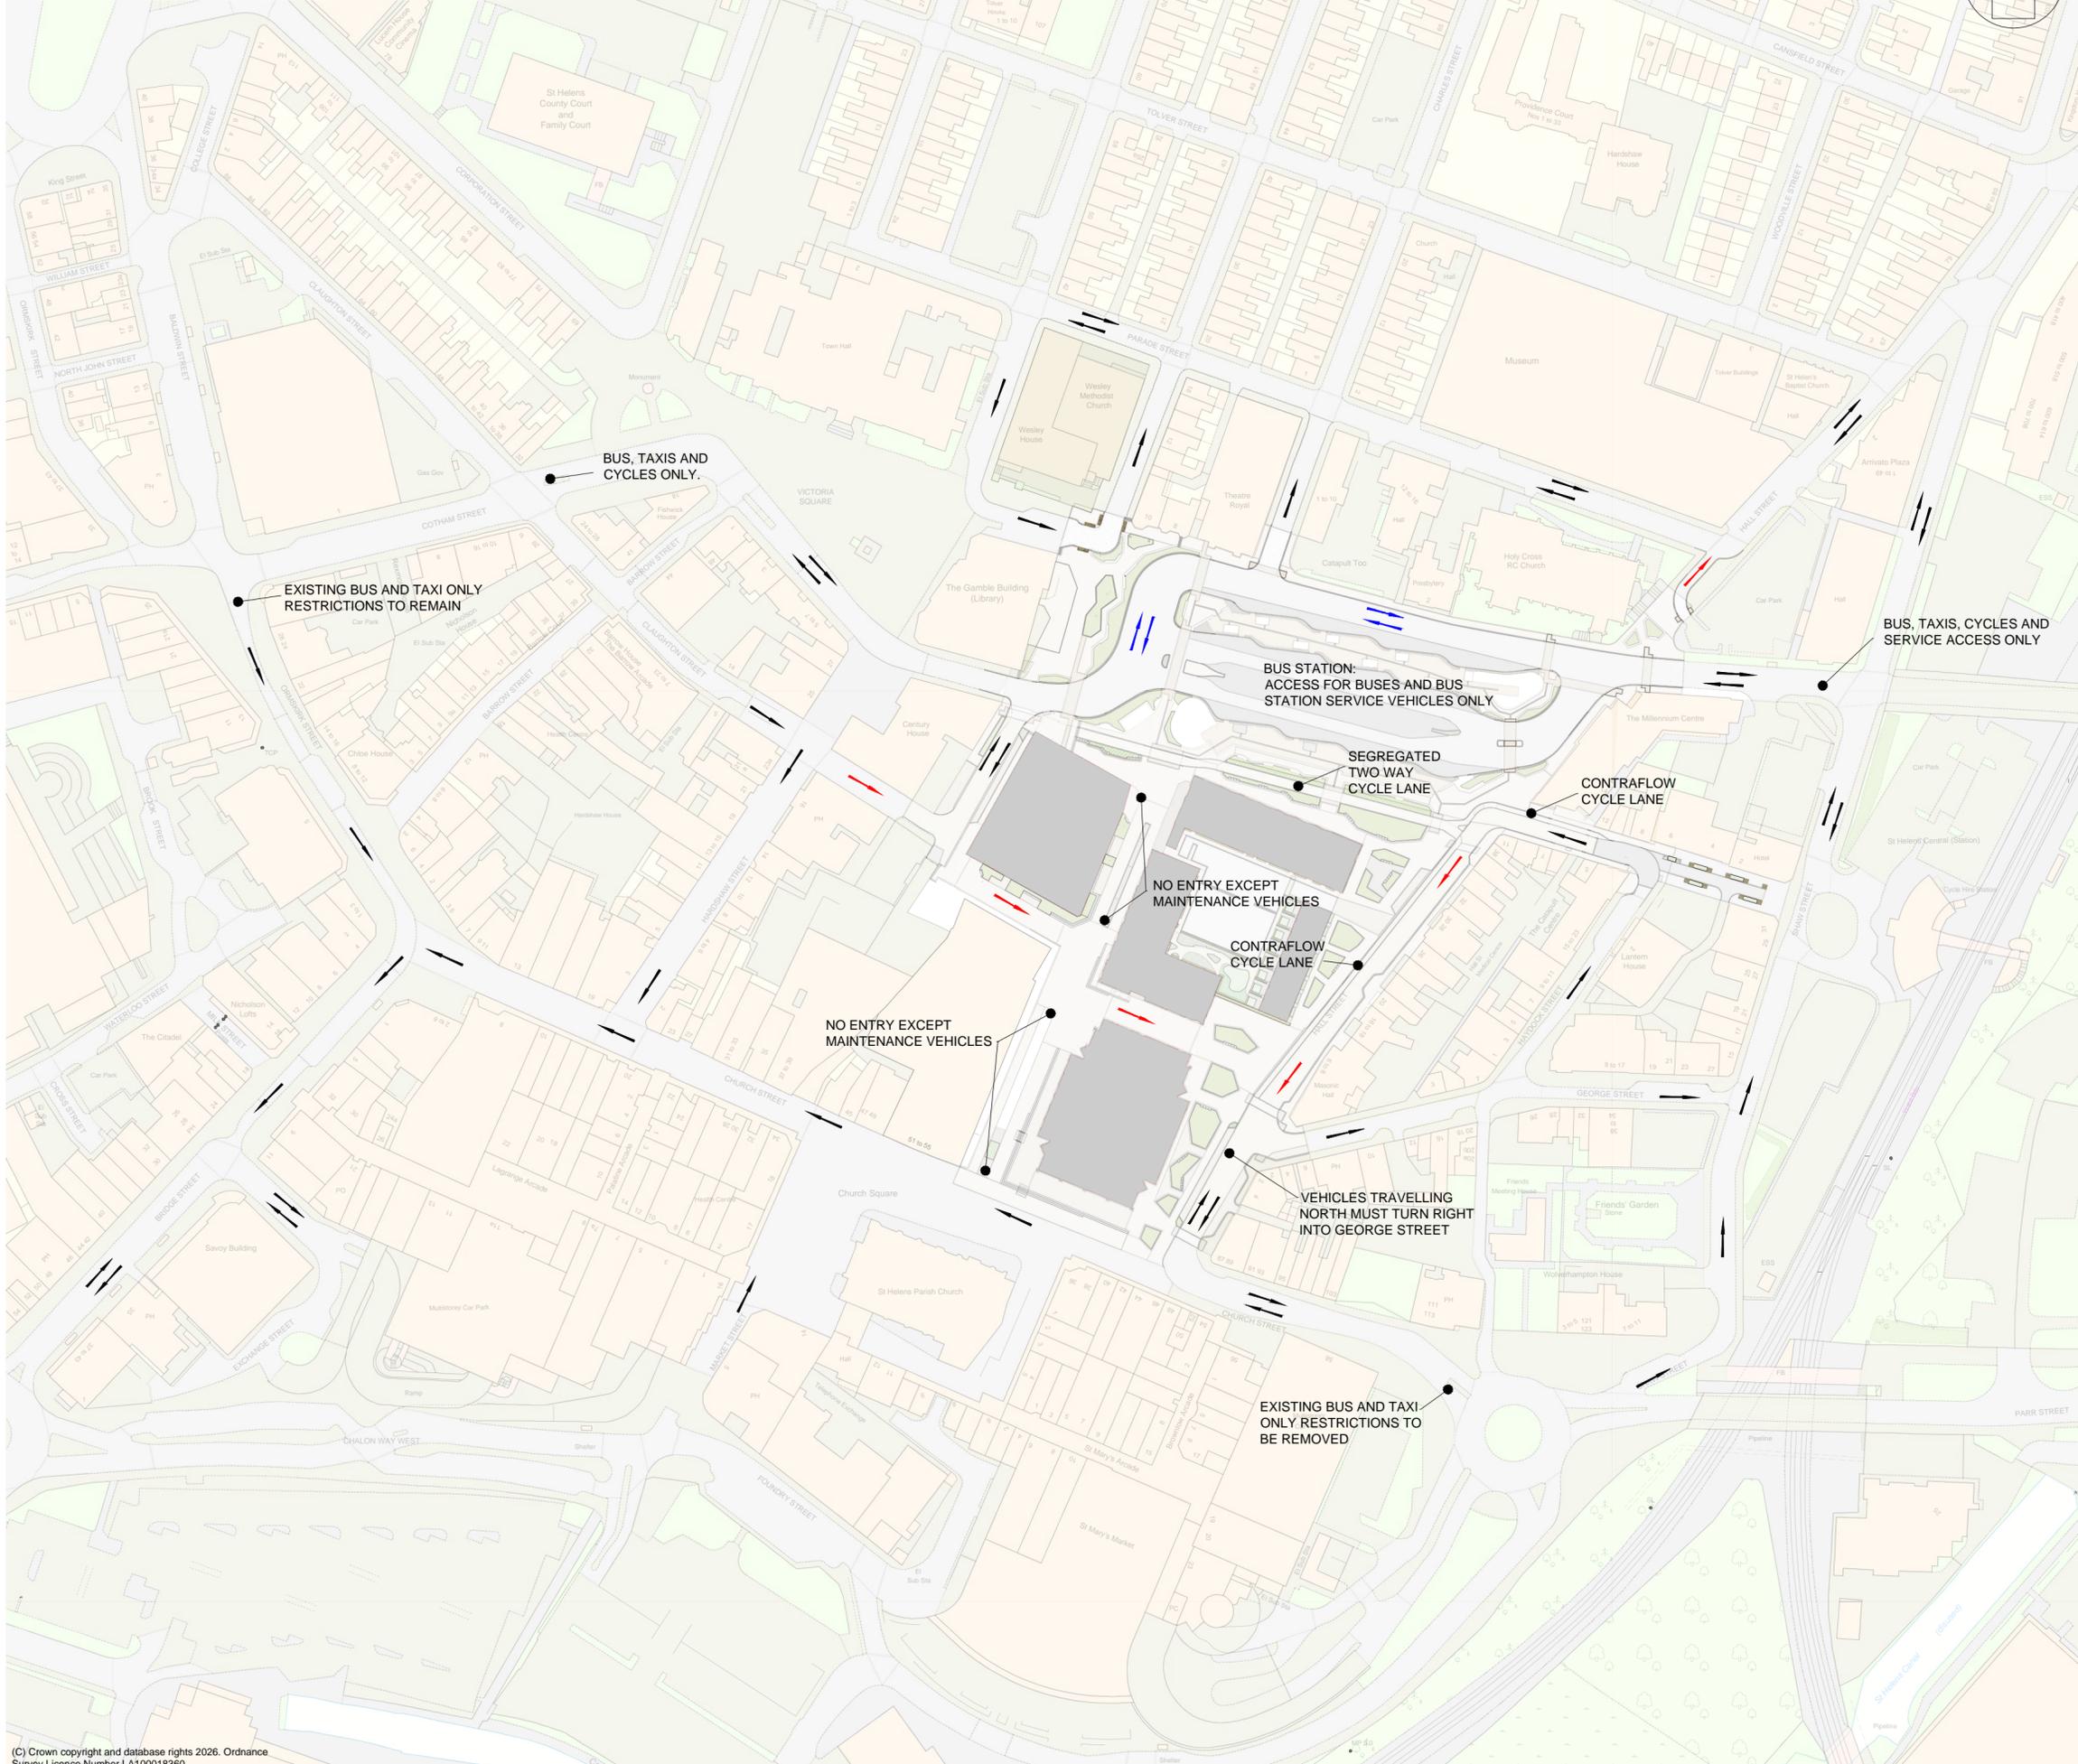

Ref Notes By Date

**KEY**

- EXISTING ONE WAY FLOW TO REMAIN
- EXISTING TWO WAY FLOW TO REMAIN
- PROPOSED ONE WAY FLOW**
- PROPOSED TWO WAY FLOW**

- NOTES**
- 1) DRAWINGS ARE PRODUCED FOR ENGAGEMENT PURPOSES AND DO NOT FORM PART OF THE TRAFFIC REGULATION ORDER PROCESS, WHICH WILL FOLLOW FROM THIS.
  - 2) TRAFFIC REGULATIONS ORDERS WILL BE IMPLEMENTED TO COINCIDE WITH THE COMPLETION OF THE TOWN CENTRE DEVELOPMENT CONSTRUCTION ACTIVITIES.
  - 3) BUS STATION ACCESS FOR BUSES AND VEHICLES SERVICING THE STATION. NO OTHER VEHICLES TO BE PERMITTED.
  - 4) DRAWING TO BE READ IN CONJUNCTION WITH:  
22/3006/TRO/P1 - HALL STREET/CORPORATION STREET AREA  
22/3006/TRO/P2 - BRIDGE STREET AREA  
22/3006/TRO/S1 - TOWN CENTRE SERVICE ROUTES

A	First Issue - Engagement	KP	Nov 25
Rev.	Amendments	By	Date



Place Services  
Contact Centre: 01744 676789  
www.sthelens.gov.uk  
Project St Helens Town Centre Development

Title **Proposed Traffic Regulation Orders  
Town Centre Movements**

Scale	Drawn by:	Designed by:	Checked by:	Approved by:
NTS	KP	KP	JD	PL
	Date NOV 25	Date NOV 25	Date NOV 25	Date NOV 25

Drawing Number: 22/3006/TROM/1 Rev A  
Directory: -

(C) Crown copyright and database rights 2026. Ordnance Survey Licence Number LA100018360. You are not permitted to copy, sub-license, distribute or sell any of this data to third parties in any form.