


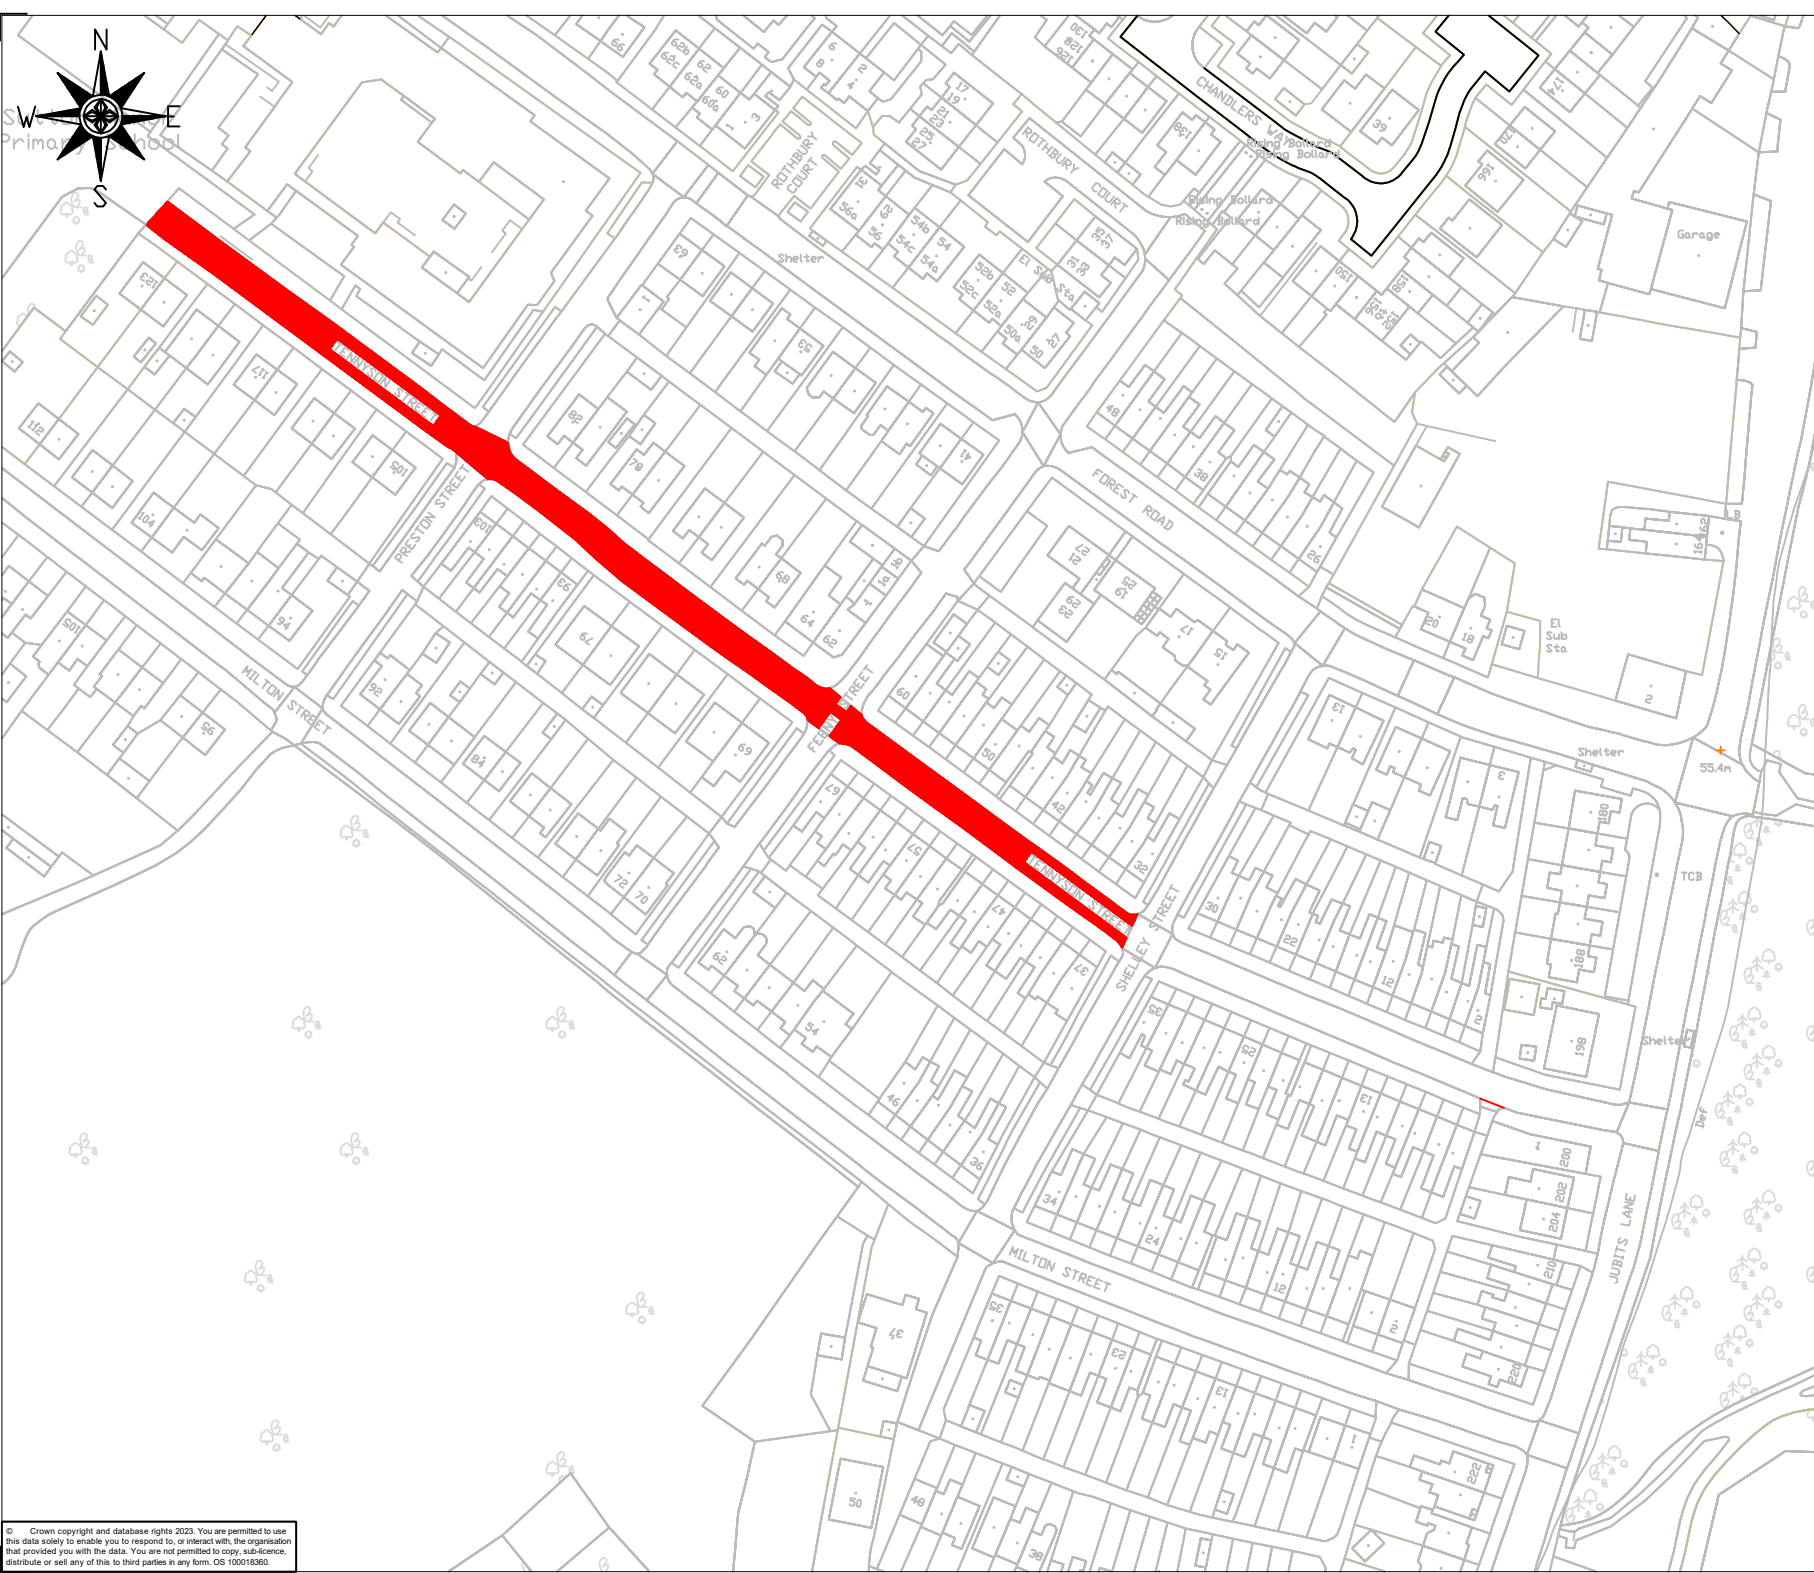

Details

Carriageway Resurfacing

 Approx Area - 1593m²
P/O 100mm
0/10 ci942. 50mm thick



ST HELENS
BOROUGH COUNCIL

Engineering Services
Hardshaw Brook Depot
Parr Street
St Helens
WA9 1JR

Place Services
Contact Centre: 01744 676789
www.sthelens.gov.uk

Project Carriageway Resurfacing 2026/27

Title Tennyson Street - Bold & Lea Green

Scale	Drawn by: FR	Designed by: FR	Checked by: Date	Approved by: Date
	Date Mar' 26	Date Mar' 26	Date	Date