


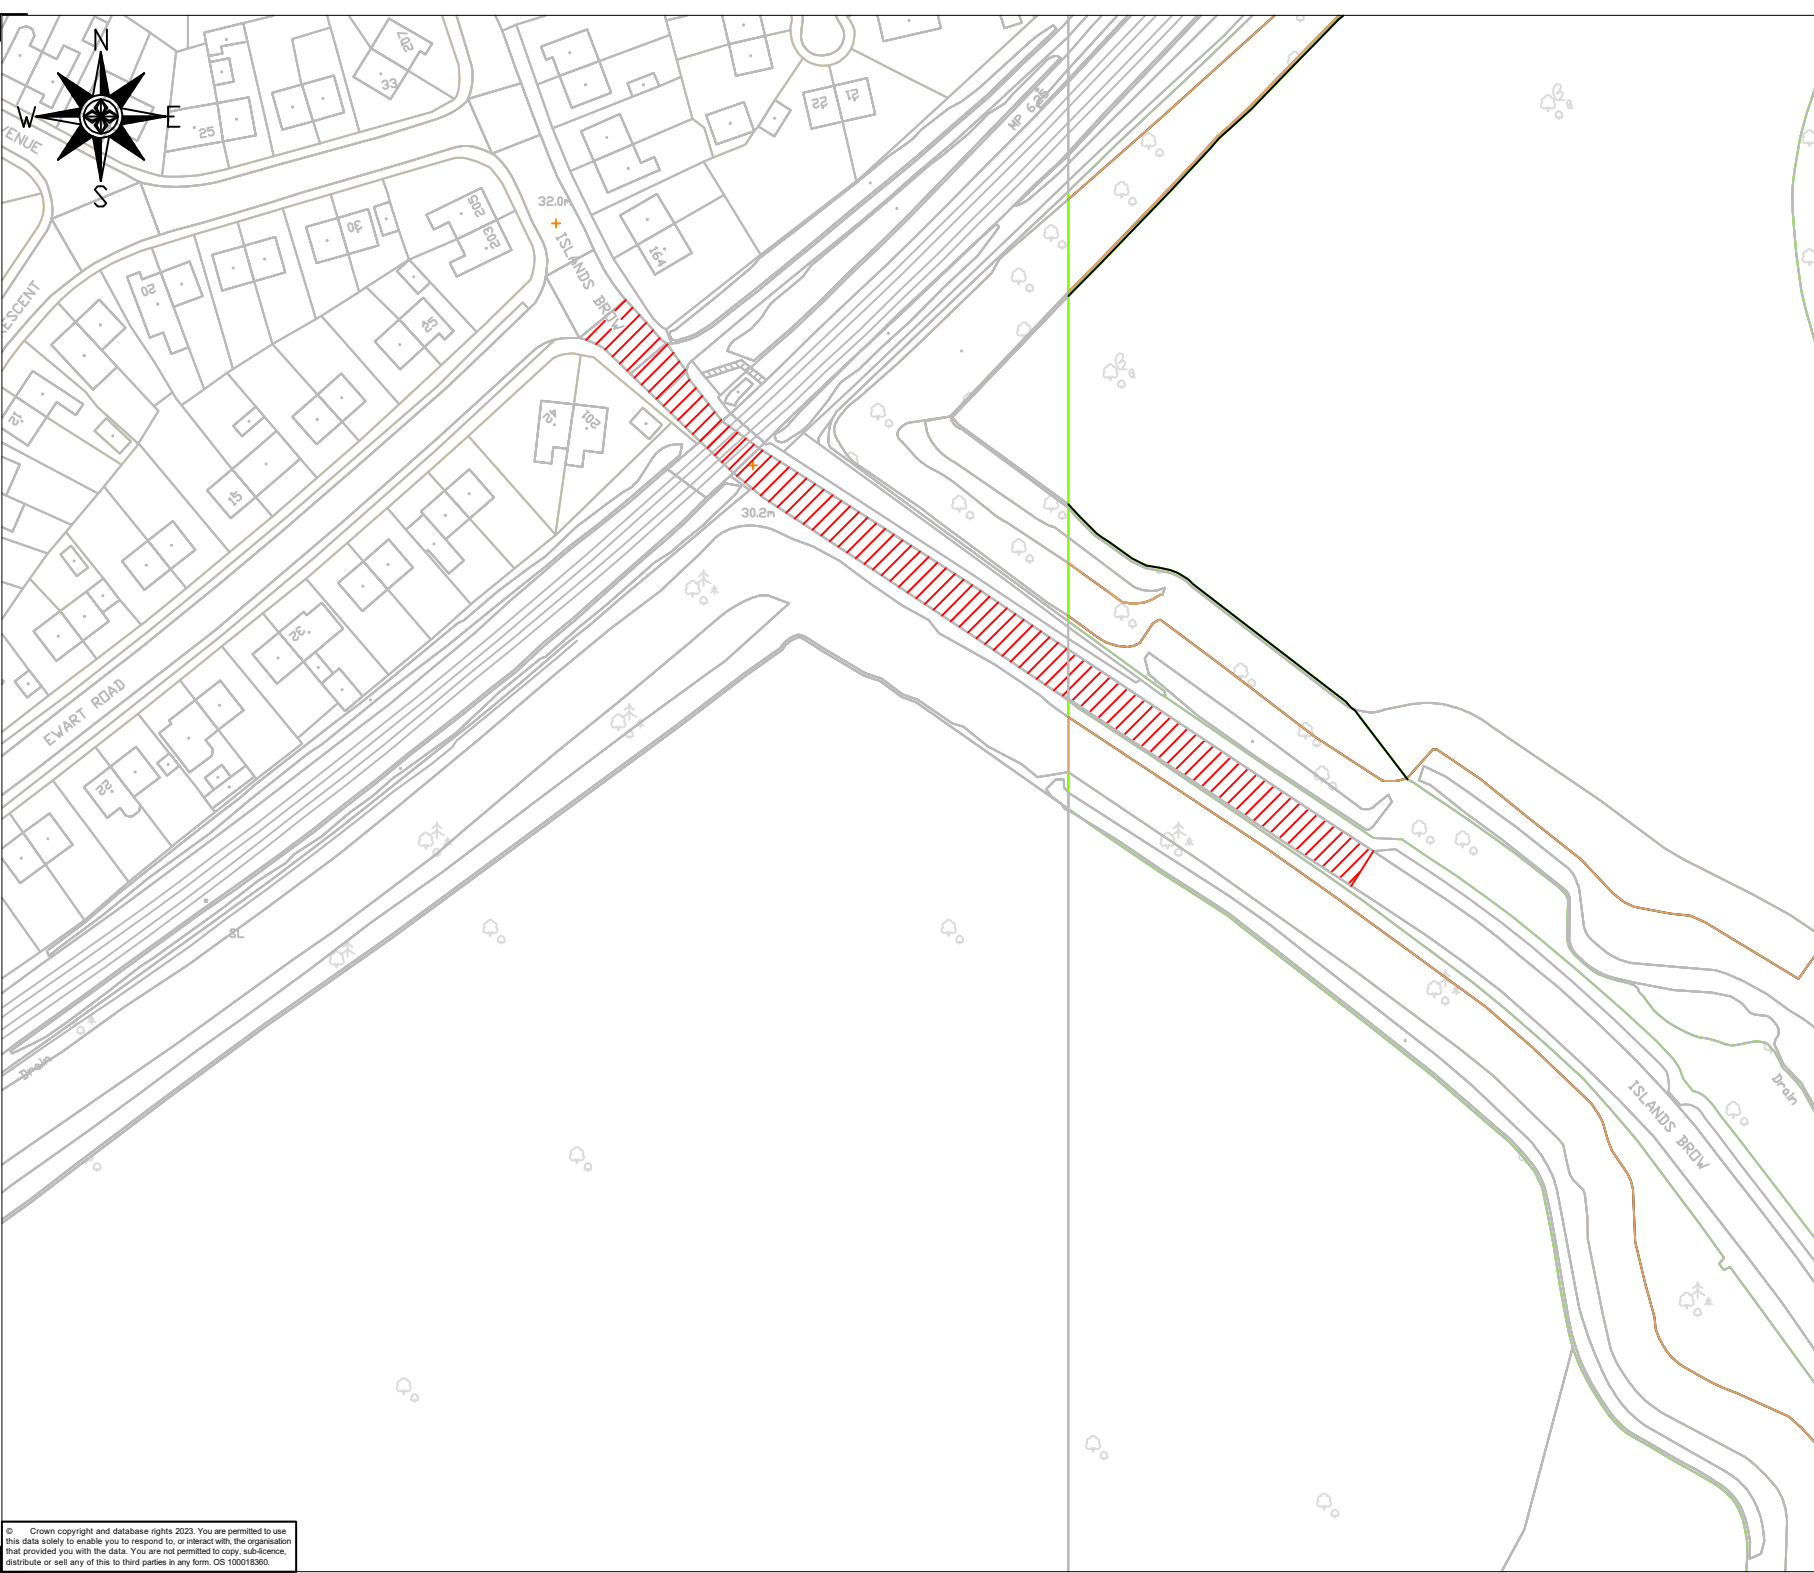

Ref	Notes	By	Date
-----	-------	----	------

Details

Carriageway Resurfacing

 Approx Area - 1308m²
P/O 50mm
0/10 cl942. 50mm thick

Rev	Amendments	By	Date
-----	------------	----	------



ST HELENS
BOROUGH COUNCIL

Engineering Services
Hardshaw Brook Depot
Parr Street
St Helens
WA9 1JR

Place Services
Contact Centre: 01744 676789
www.sthelens.gov.uk

Project Carriageway Resurfacing 2026/27

Title Islands Brow - Moss Bank

Scale	Drawn by:	Designed by:	Checked by:	Approved by:
	FR	FR		
	Date Mar' 26	Date Mar' 26	Date	Date

Drawing Number: 2627-B1-06	Rev
Directory:programme22-1000 CRSTS	A