


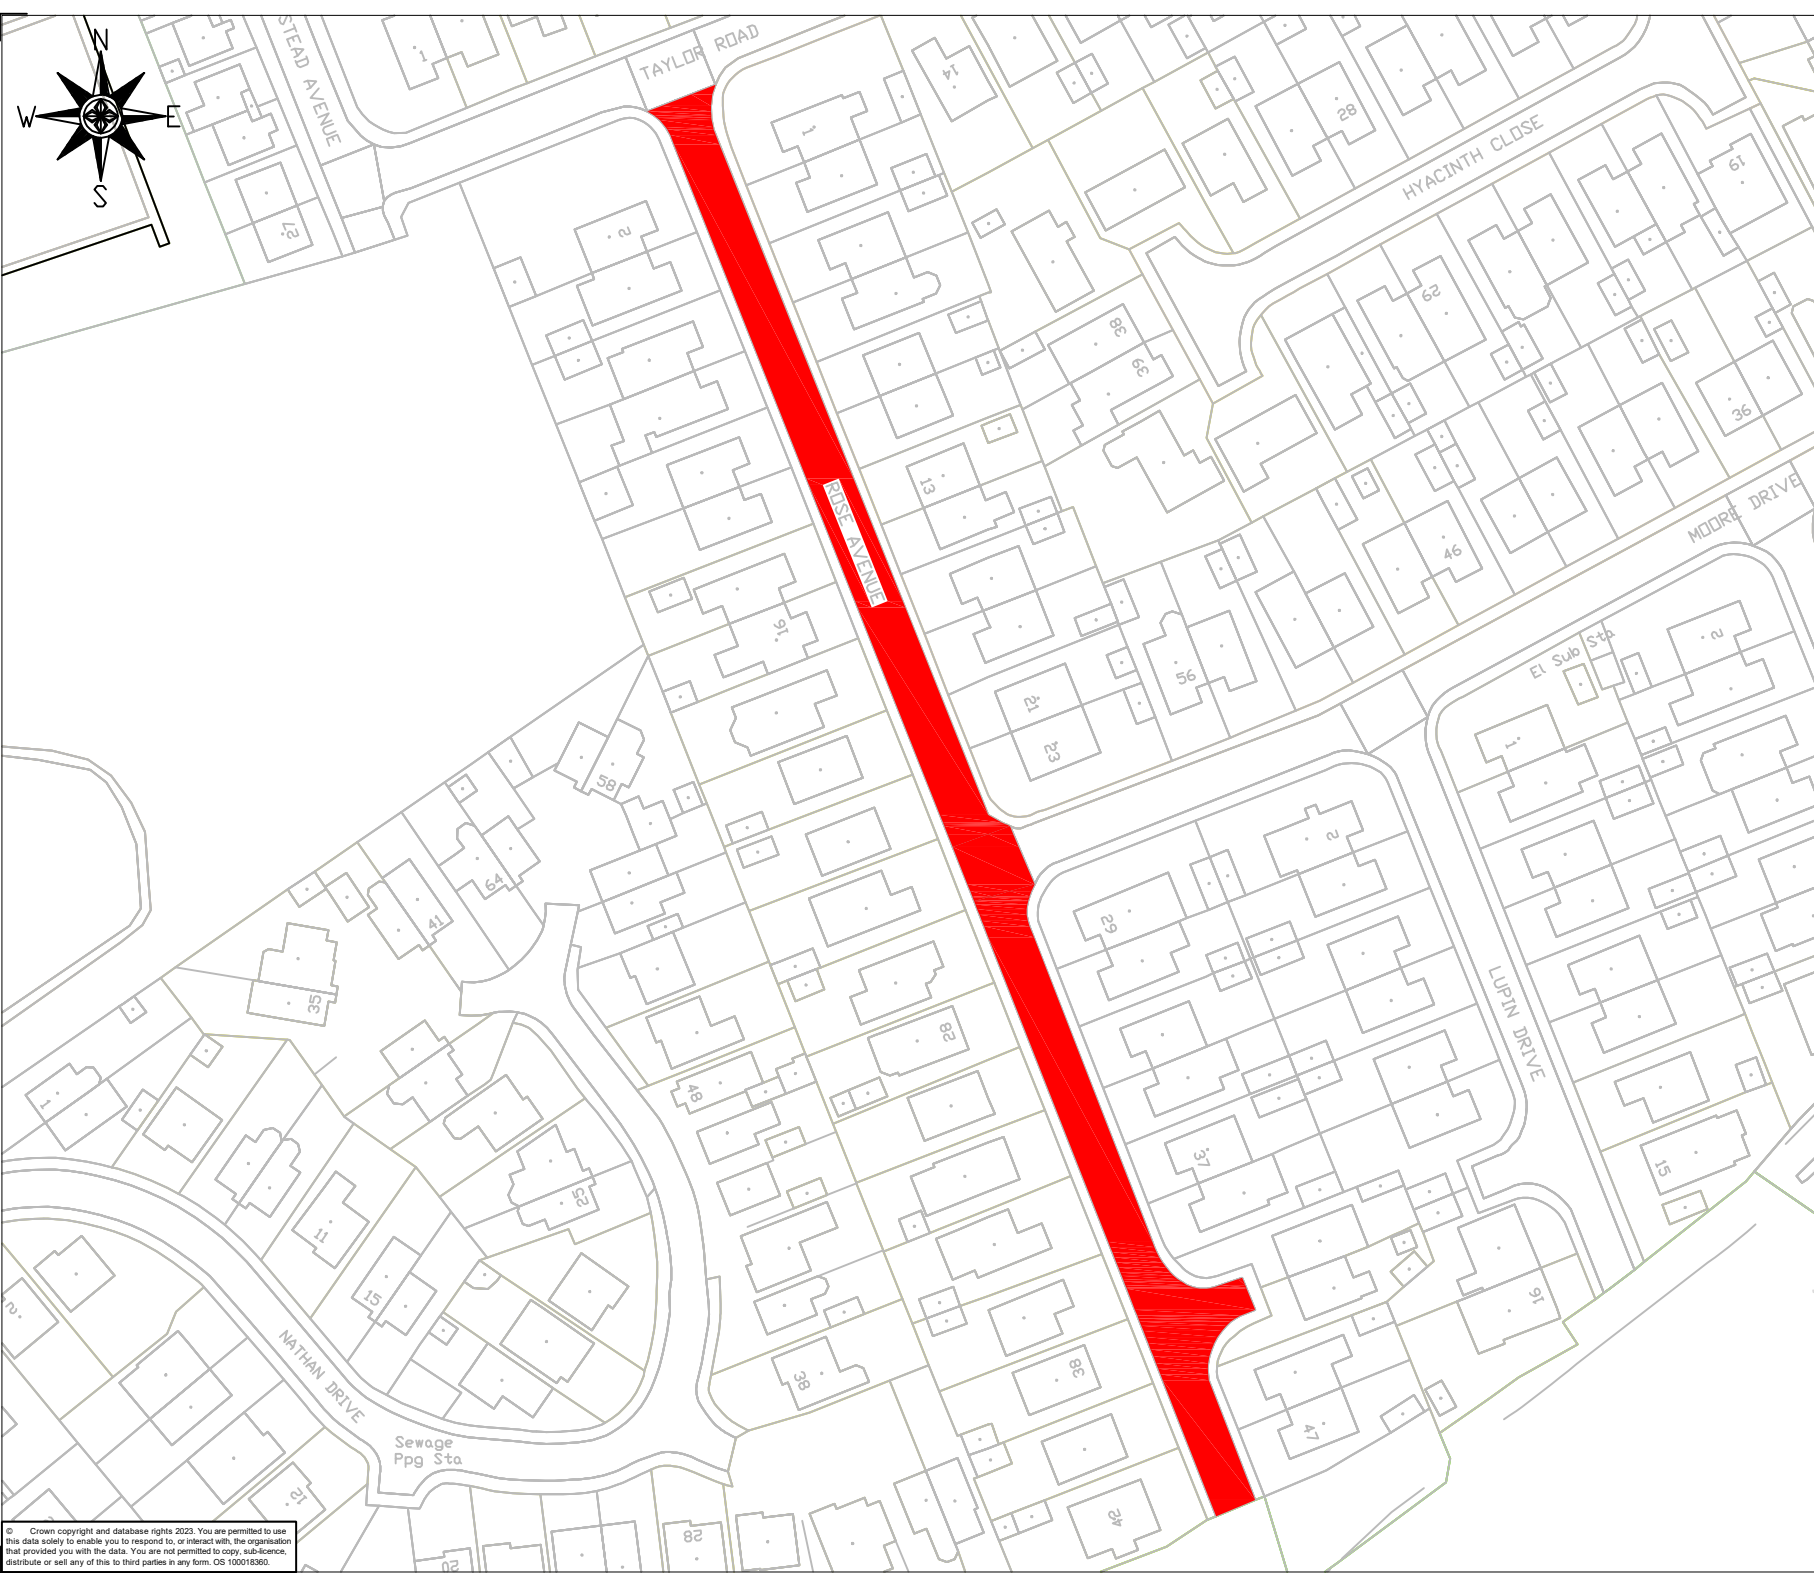

Details

Carriageway Resurfacing

 Approx Area - 1436m²
P/O 100mm
0/10 ci942. 50mm thick

		ST HELENS BOROUGH COUNCIL		Engineering Services Hardshaw Brook Depot Parr Street St Helens WA9 1JR	
Place Services Contact Centre: 01744 676789 www.sthelens.gov.uk					
Project: Carriageway Resurfacing 2026/27					
Title: Rose Avenue - Haydock					
Scale	Drawn by: FR	Designed by: FR	Checked by: Date	Approved by: Date	
Drawing Number: 2627-B1-05					
Directory: programme22-1000 CRSTS					Rev A