


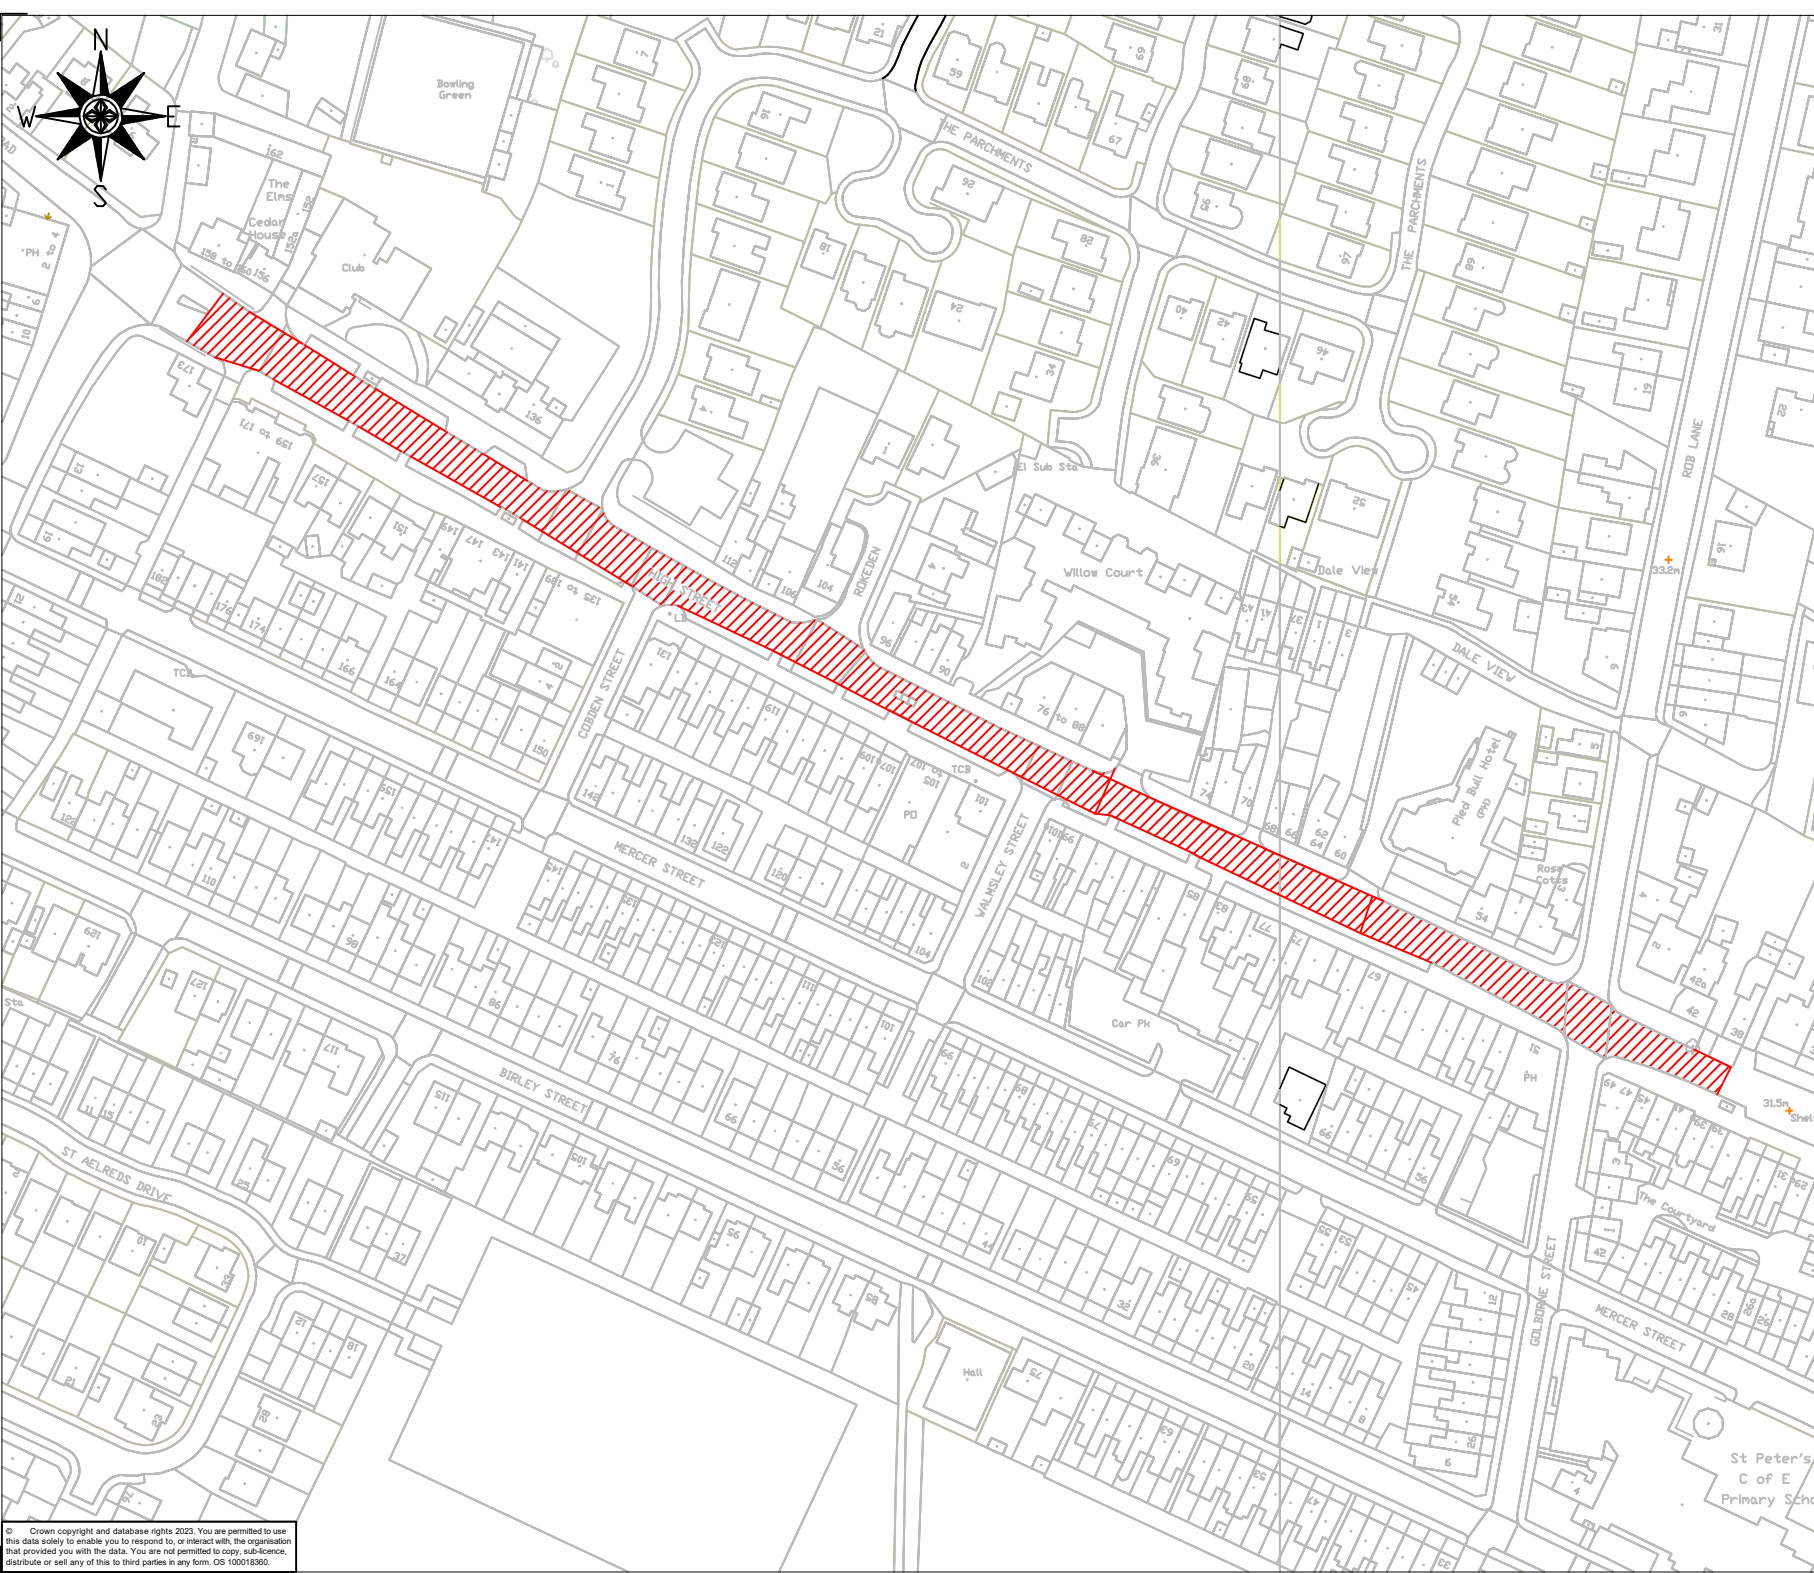

Details

Carriageway Resurfacing

 Approx Area - 3617m²
P/O 50mm
0/10 ci942. 50mm thick



ST HELENS
BOROUGH COUNCIL

Engineering Services
Hardshaw Brook Depot
Parr Street
St Helens
WA9 1JR

Place Services
Contact Centre: 01744 676789
www.sthelens.gov.uk

Project Carriageway Resurfacing 2026/27

Title High Street - Newton East

Scale	Drawn by:	Designed by:	Checked by:	Approved by:
	FR	FR		
	Date Mar' 26	Date Mar' 26	Date	Date