


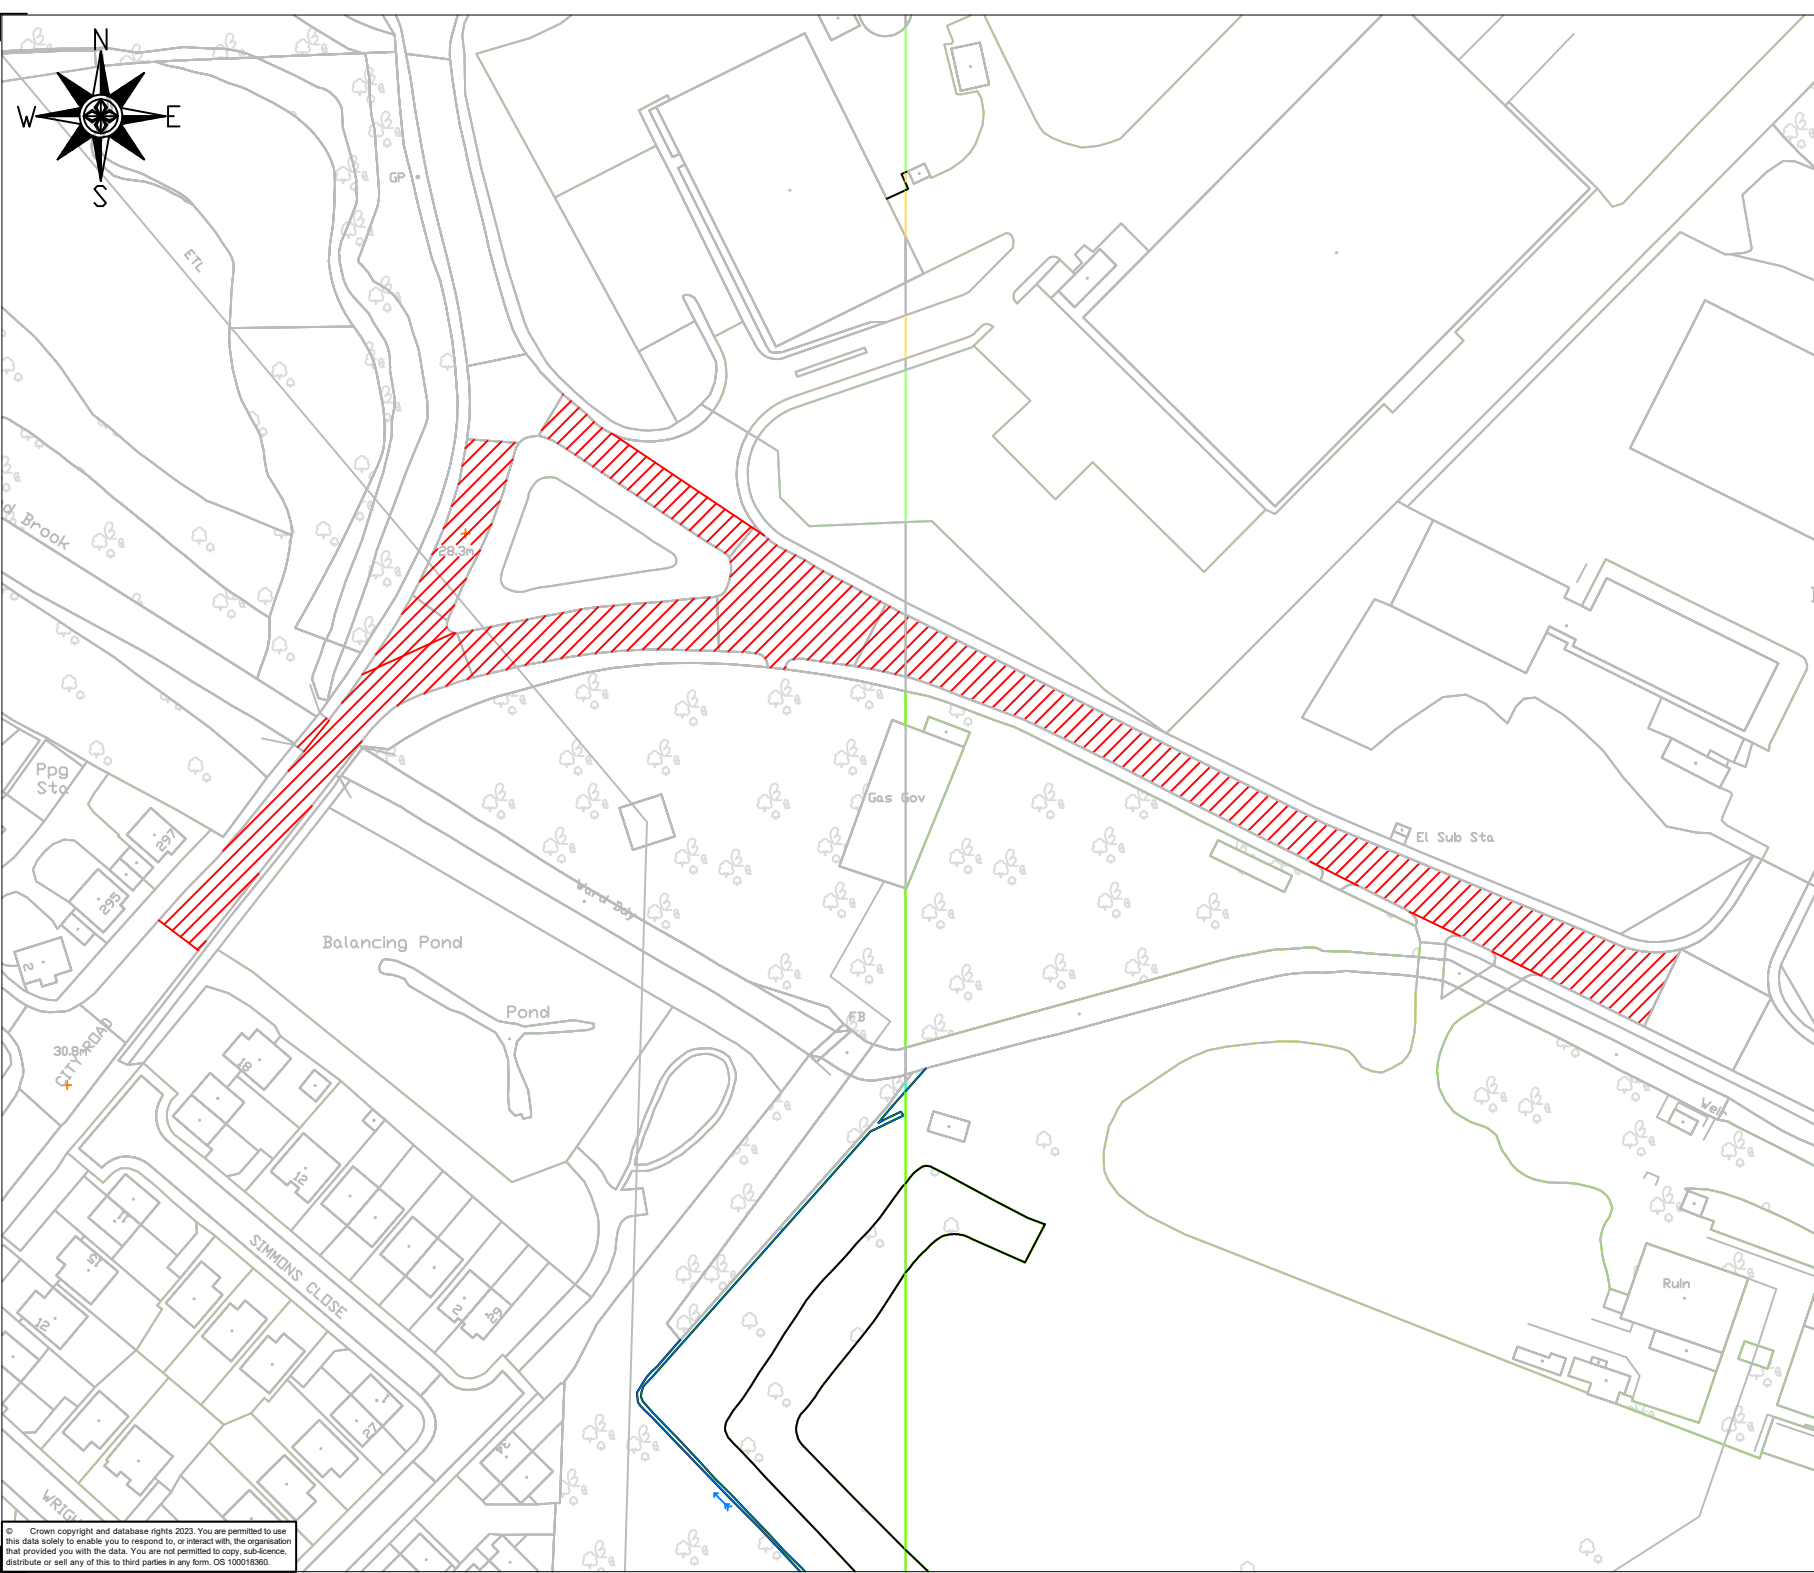

Ref	Notes	By	Date
Details			
Carriageway Resurfacing			
 Approx Area - 3526m² P/O 50mm 0/10 cl942. 50mm thick			
Rev. Amendments By Date			
 ST HELENS BOROUGH COUNCIL			
Place Services Contact Centre: 01744 676789 www.sthelens.gov.uk			
Project: Carriageway Resurfacing 2026/27			
Title: Washway Lane - Moss Bank			
Scale	Drawn by: FR	Designed by: FR	Checked by: Date
	Date: Mar' 26	Date: Mar' 26	Date
Drawing Number: 2627-B1-06			Rev A
Directory: programme22-1000 CRSTS			