


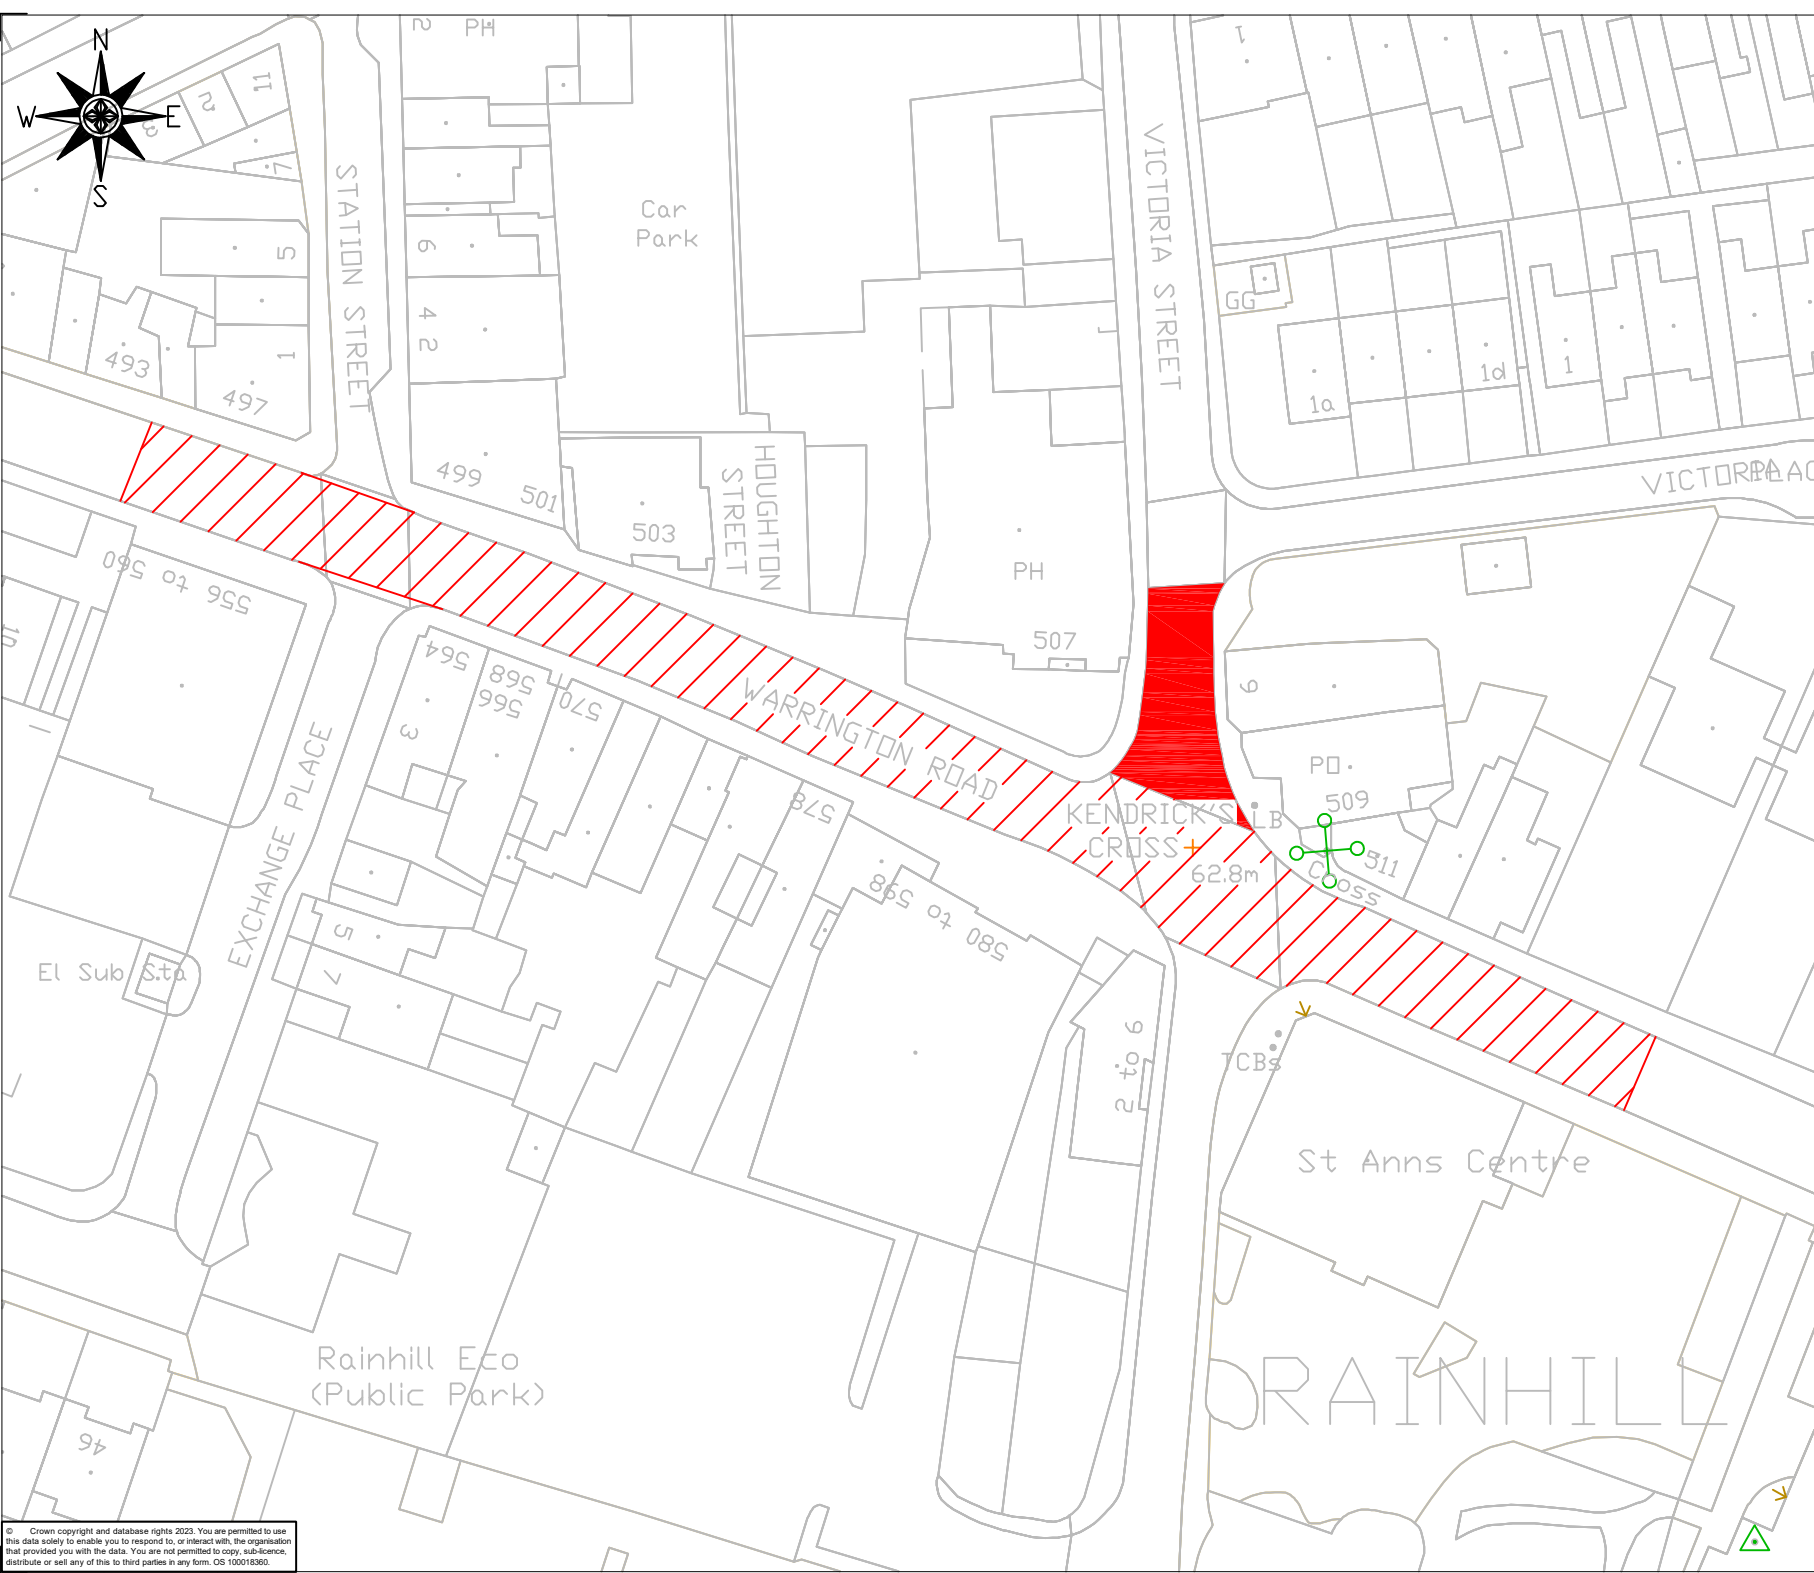

Ref	Notes	By	Date
Details			
Carriageway Resurfacing			
	Approx Area - 1264m ² P/O 50mm 0/10 cl942. 50mm thick		
	Approx Area - 154m ² P/O 50mm 0/10 cl942. 100mm thick		

Rev	Amendments	By	Date
 ST HELENS BOROUGH COUNCIL		Engineering Services Hardshaw Brook Depot Parr Street St Helens WA9 1JR	
Place Services Contact Centre: 01744 676789 www.sthelens.gov.uk			
Project: Carriageway Resurfacing 2026/27			
Title: Warrington Road - Rainhill			
Scale	Drawn by: FR	Designed by: FR	Checked by: Date
	Date: Mar' 26	Date: Mar' 26	Date
Drawing Number: 2627-B1-12			Rev
Directory: programme22-1000 CRSTS			A