


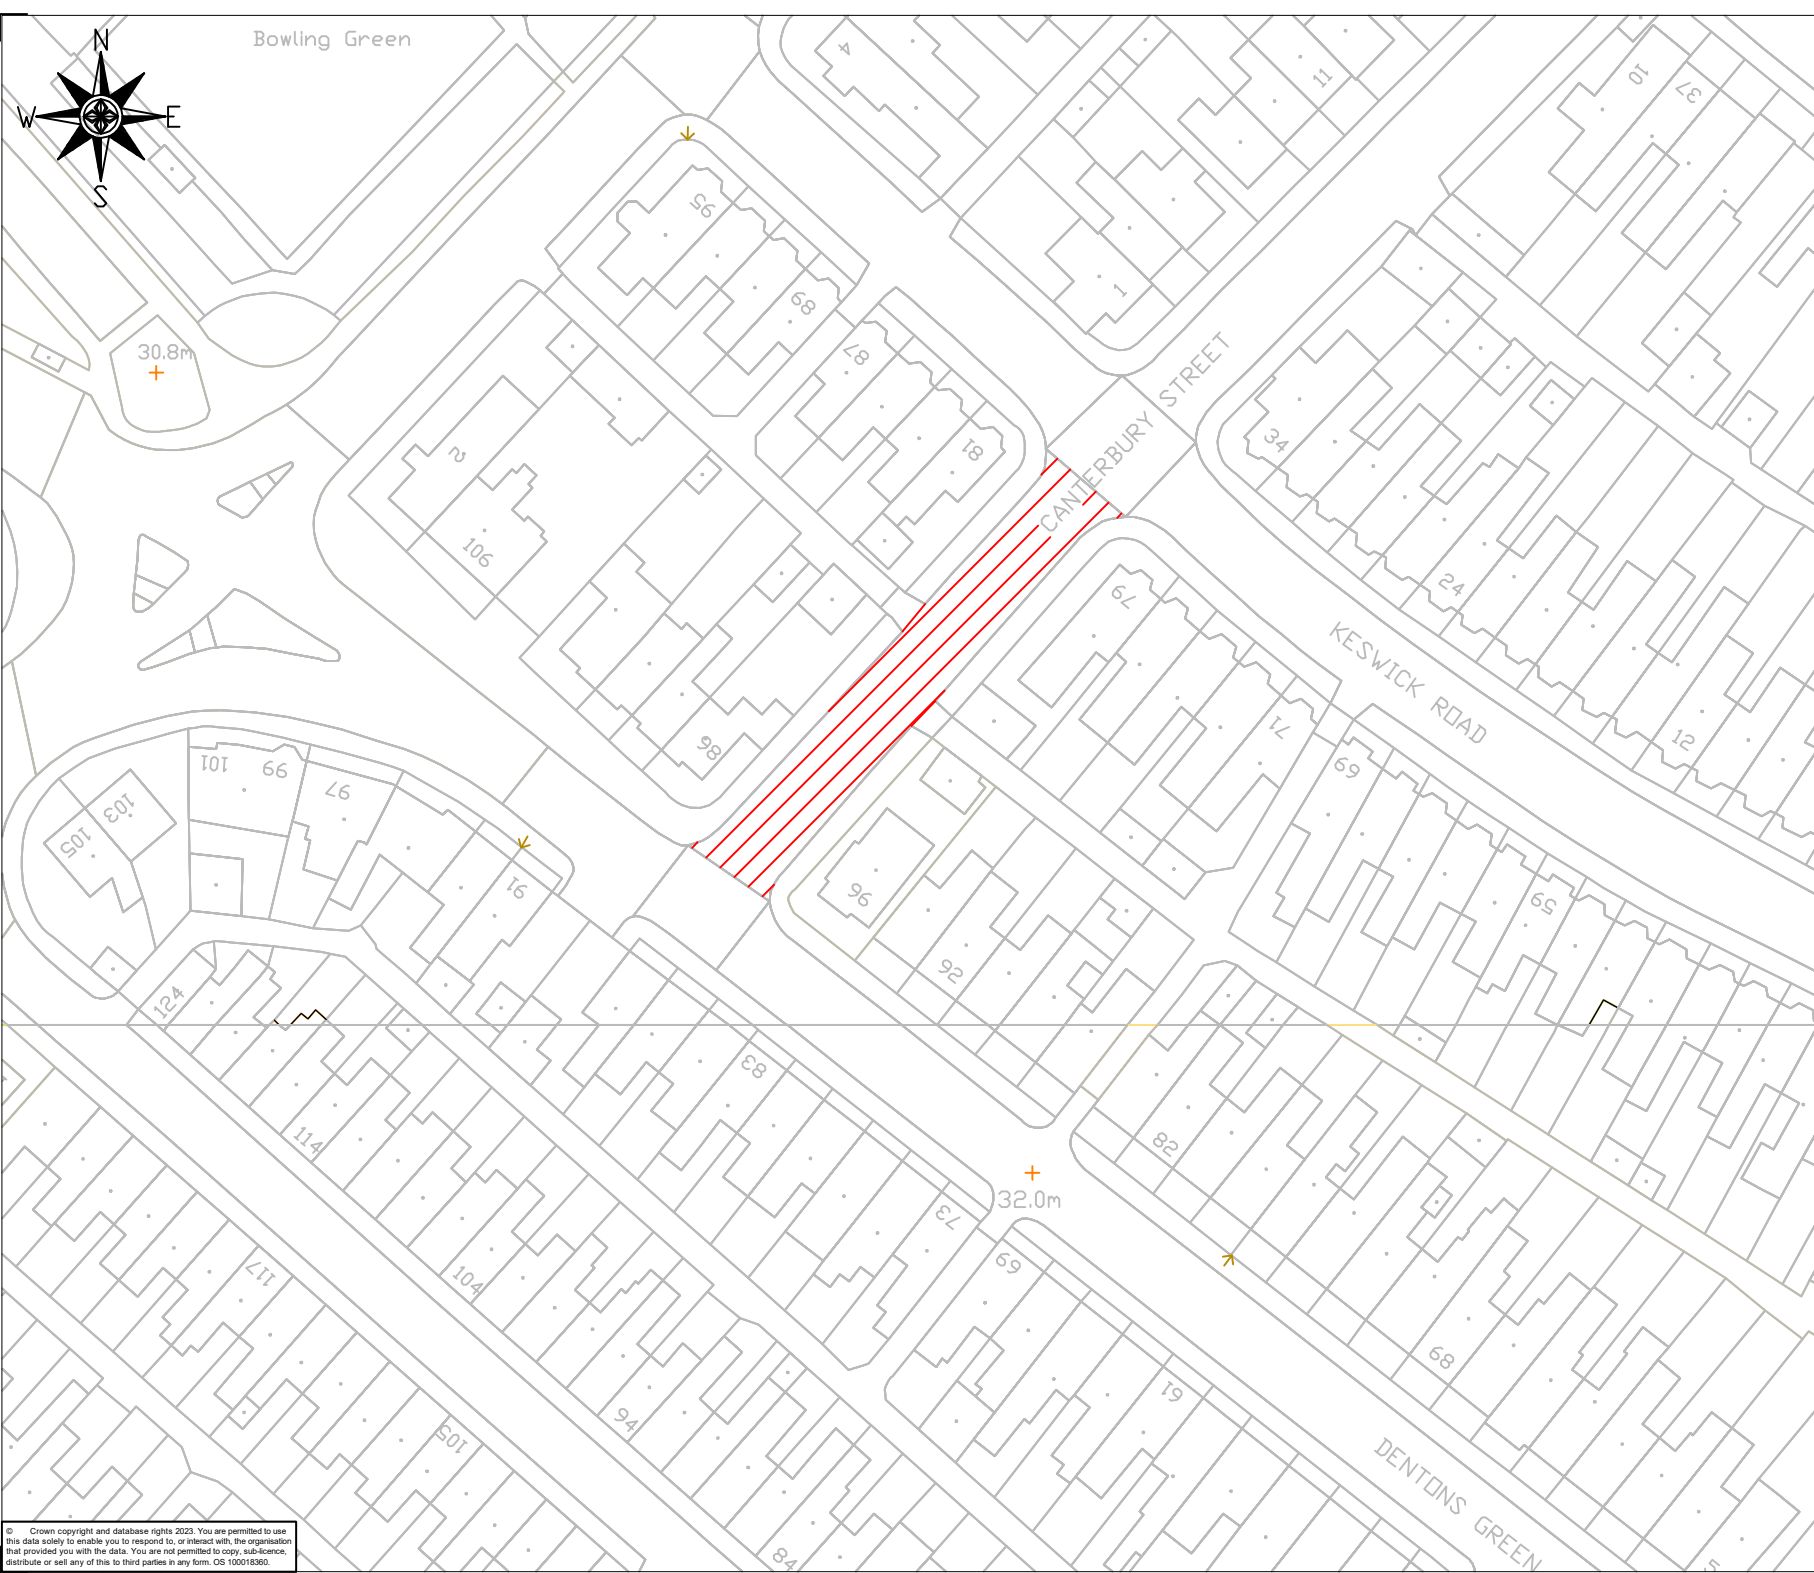

Ref	Notes	By	Date
Details			
Carriageway Resurfacing			
 Approx Area - 533m² P/O 40mm 0/10 ci942. 50mm thick			

Rev	Amendments	By	Date	
 ST HELENS BOROUGH COUNCIL		Engineering Services Hardshaw Brook Depot Parr Street St Helens WA9 1JR		
Place Services Contact Centre: 01744 676789 www.sthelens.gov.uk				
Project: Carriageway Resurfacing 2026/27				
Title: Canterbury Street - Windle				
Scale	Drawn by: FR	Designed by: FR	Checked by: Date Mar' 26	Approved by: Date
Drawing Number: 2627-B1-16				Rev
Directory: programme22-1000 CRSTS				

© Crown copyright and database rights 2023. You are permitted to use this data solely to enable you to respond to, or interact with, the organisation that provided you with the data. You are not permitted to copy, sub-licence, distribute or sell any of this to third parties in any form. OS 100018360.