


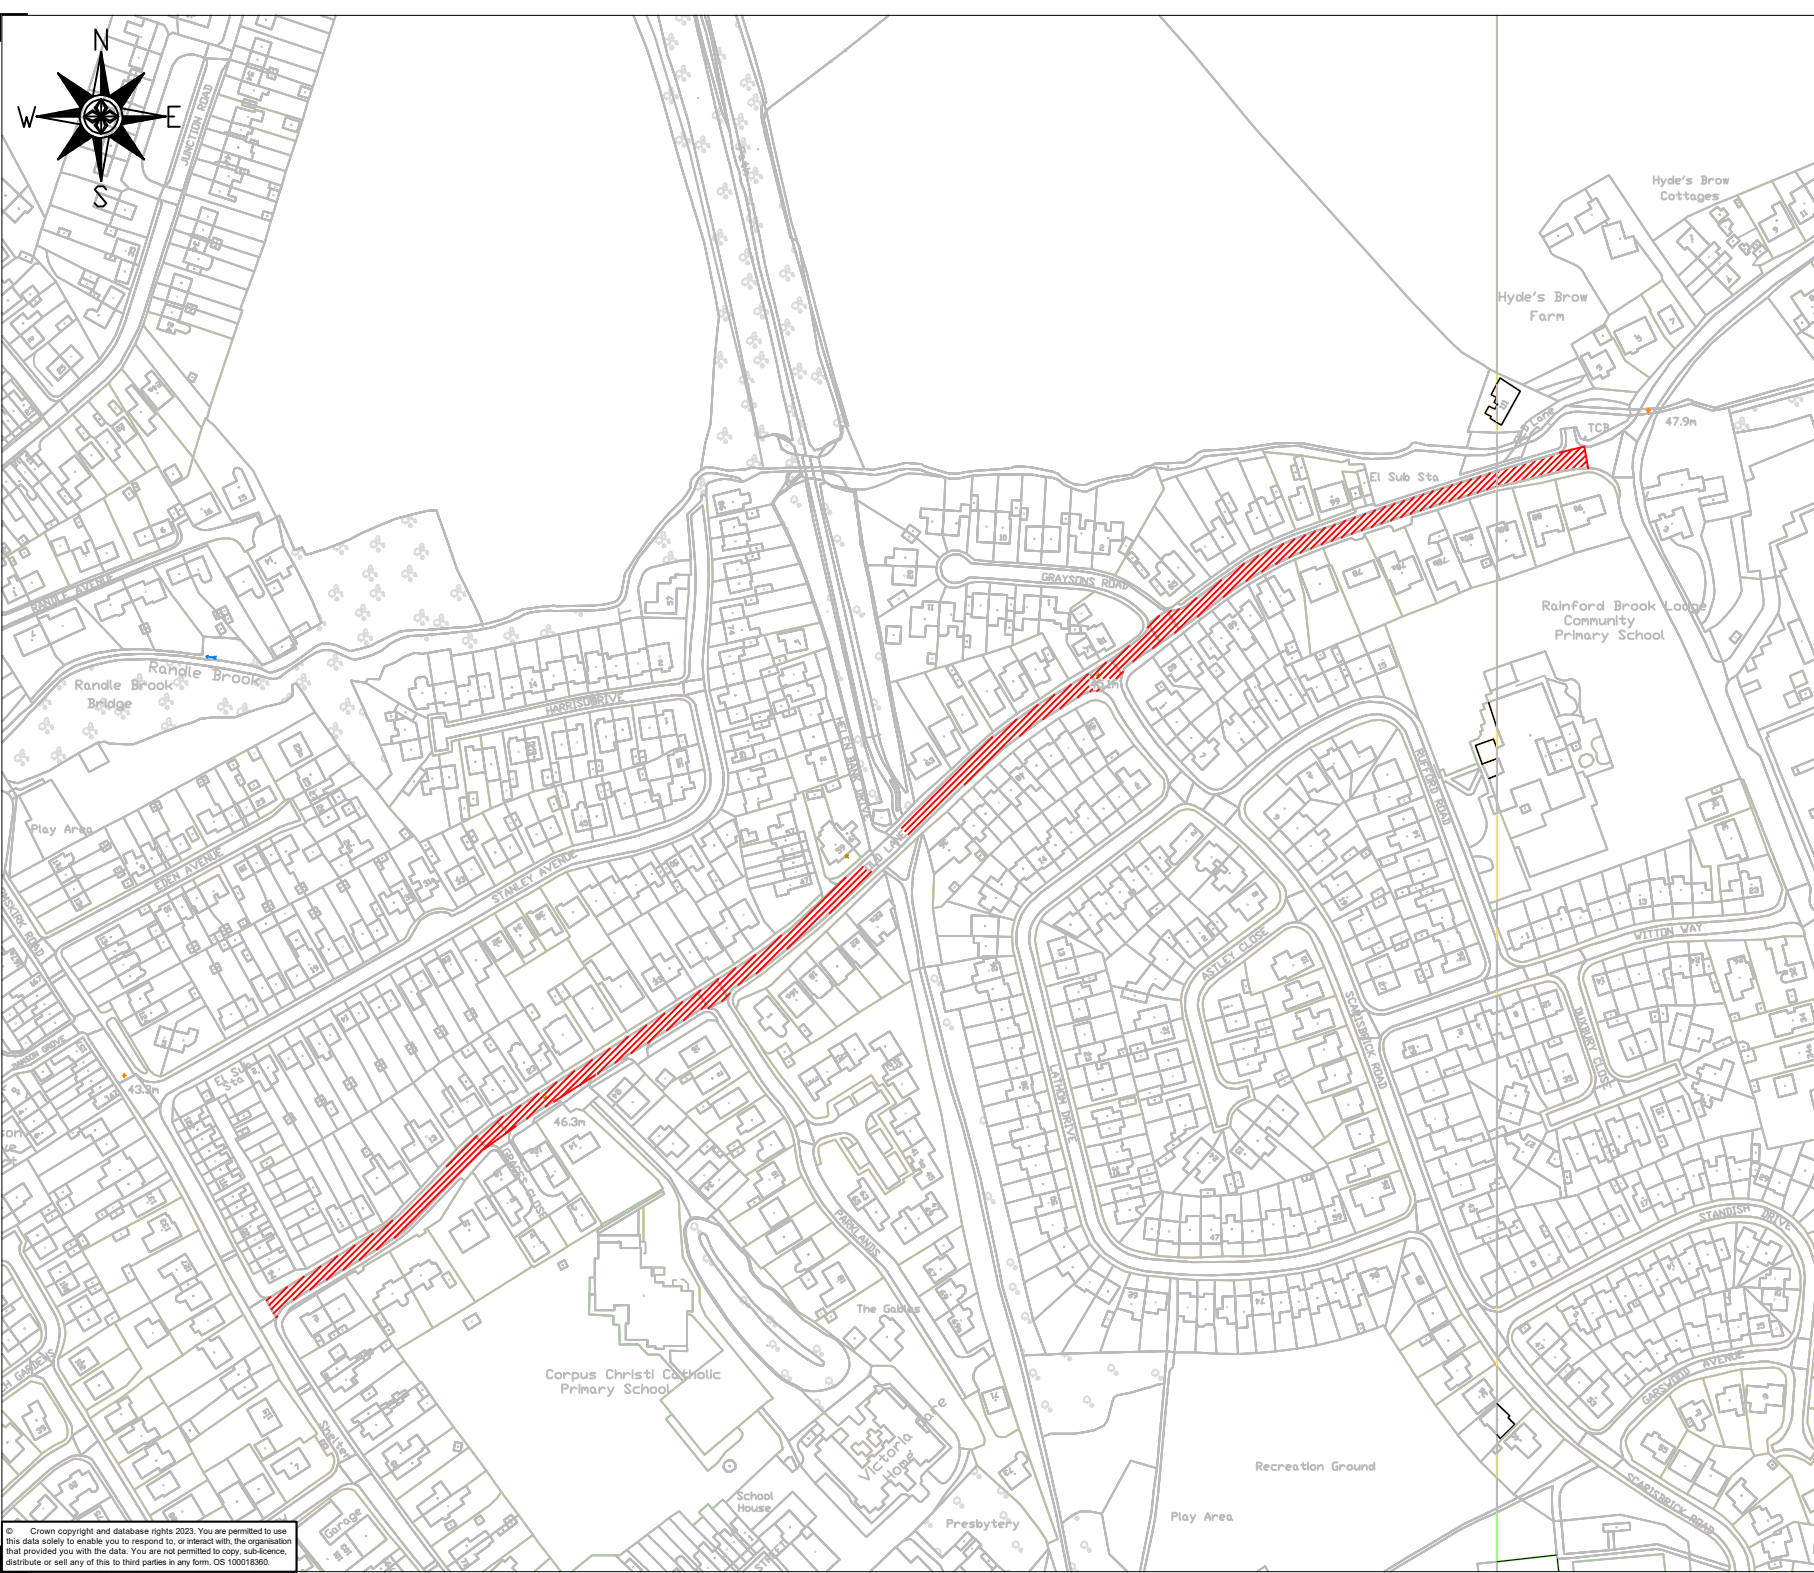

Details

Carriageway Resurfacing

 Approx Area - TBCm²
P/O 50mm
0/10 ci942. 50mm thick



ST HELENS
BOROUGH COUNCIL

Engineering Services
Hardshaw Brook Depot
Parr Street
St Helens
WA9 1JR

Place Services
Contact Centre: 01744 676789
www.sthelens.gov.uk

Project: Carriageway Resurfacing 2026/27

Title: Old Lane - Rainford

Scale	Drawn by: FR	Designed by: FR	Checked by:	Approved by:
	Date: Mar' 26	Date: Mar' 26	Date:	Date:

Drawing Number: 2627-B1-11

Directory: programme22-1000 CRSTS

Rev: A