


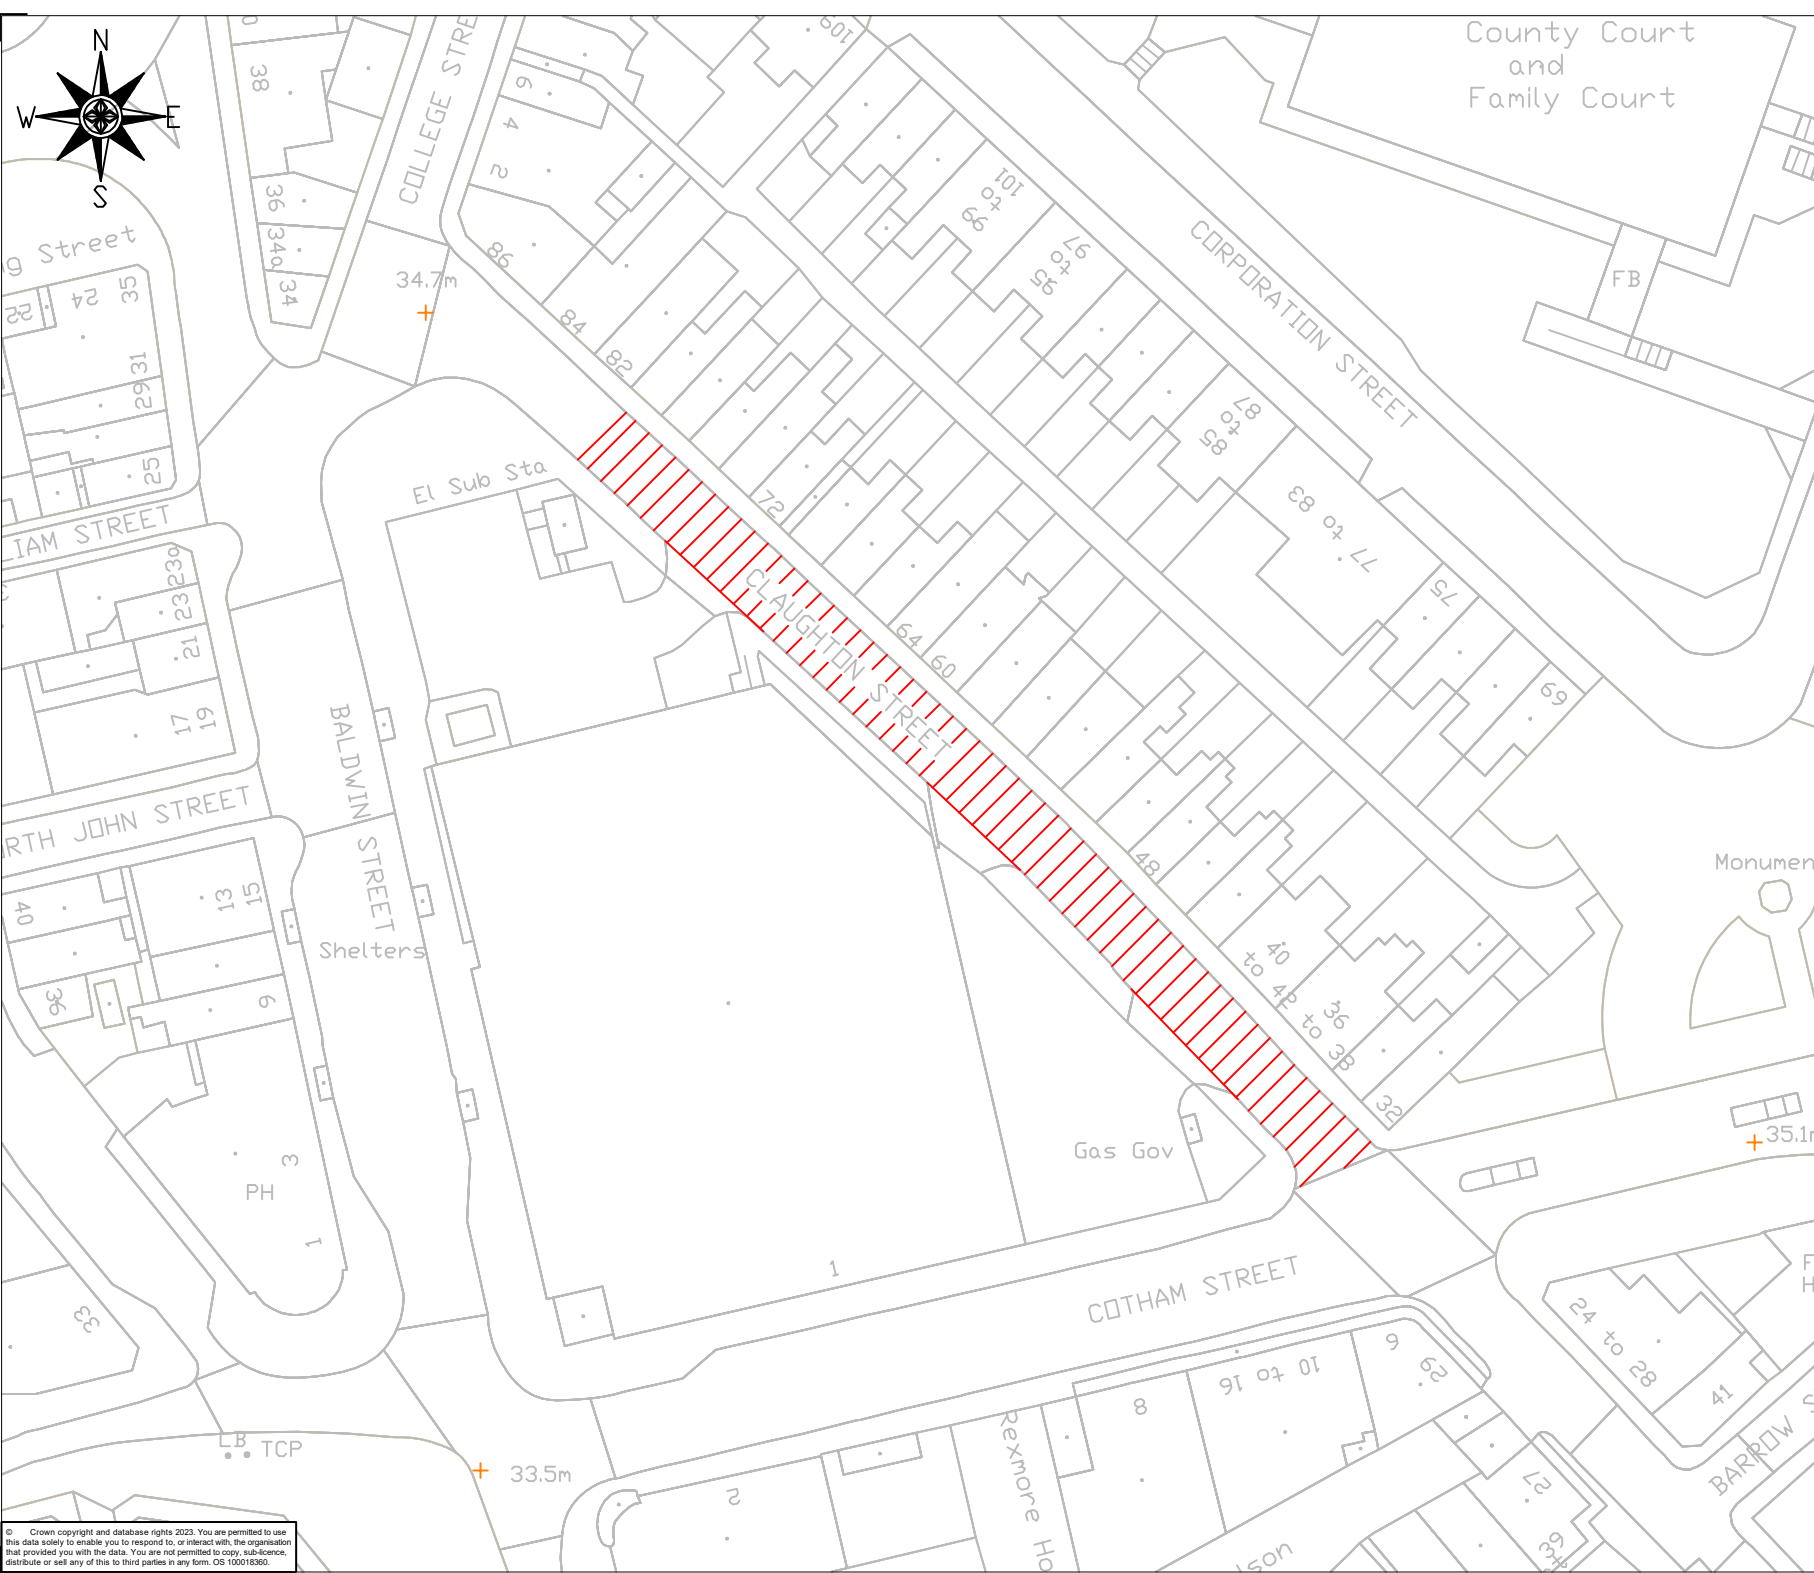

© Crown copyright and database rights 2023. You are permitted to use this data solely to enable you to respond to, or interact with, the organisation that provided you with the data. You are not permitted to copy, sub-licence, distribute or sell any of this to third parties in any form. OS 100018360.

Ref	Notes	By	Date
-----	-------	----	------

Details

Carriageway Resurfacing

 Approx Area - TBCm²
P/O 50mm
0/10 cl942. 50mm thick

Rev	Amendments	By	Date
-----	------------	----	------



ST HELENS
BOROUGH COUNCIL

Engineering Services
Hardshaw Brook Depot
Parr Street
St Helens
WA9 1JR

Place Services
Contact Centre: 01744 676789
www.sthelens.gov.uk

Project: Carriageway Resurfacing 2026/27

Title: Cloughton Street - St Helens Town Centre

Scale	Drawn by:	Designed by:	Checked by:	Approved by:
	FR	FR		
	Date: Mar' 26	Date: Mar' 26	Date:	Date:

Drawing Number: 2627-B1-13
Directory: programme22-1000 CRSTS

Rev	A
-----	---