


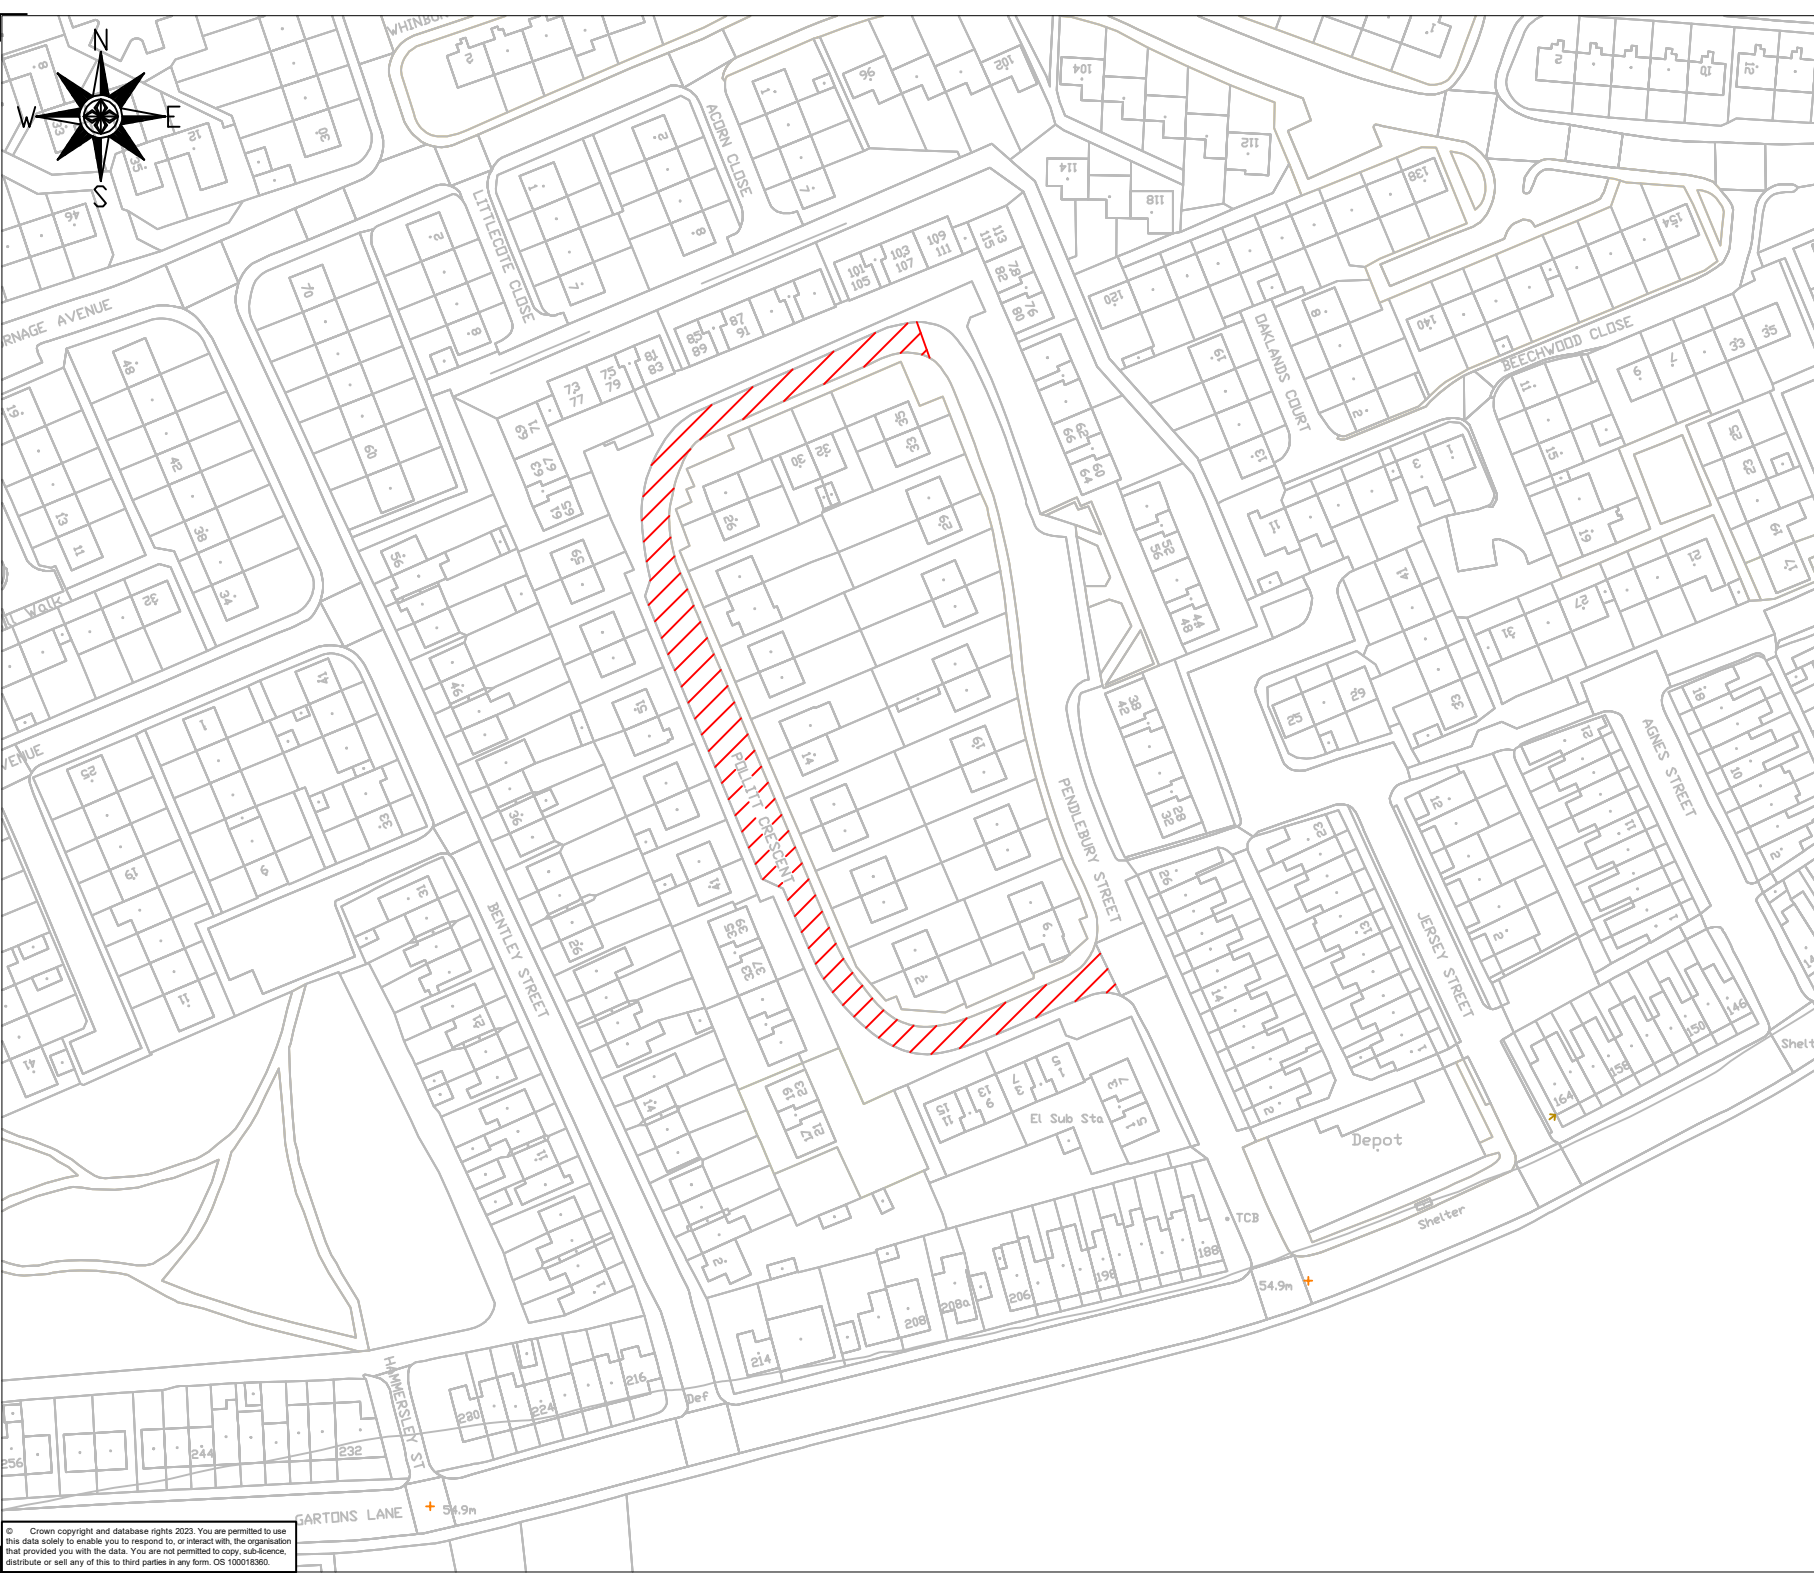

© Crown copyright and database rights 2023. You are permitted to use this data solely to enable you to respond to, or interact with, the organisation that provided you with the data. You are not permitted to copy, sub-licence, distribute or sell any of this to third parties in any form. OS 100018360.

Ref	Notes	By	Date
-----	-------	----	------

Details

Carriageway Resurfacing

 Approx Area - 1250m²
P/O 50mm
0/10 ci942. 50mm thick

Rev	Amendments	By	Date
-----	------------	----	------



ST HELENS
BOROUGH COUNCIL

Place Services
Contact Centre: 01744 676789
www.sthelens.gov.uk

Engineering Services
4th Floor
Wesley House
Corporation Street
St. Helens
Merseyside
WA10 1HF

Project: Carriageway Resurfacing 2025/26

Title: Pollitt Crescent - Bold & Lea Green

Scale	Drawn by:	Designed by:	Checked by:	Approved by:
	FR	FR		
	Date Aug '25	Date Oct '23	Date	Date

Drawing Number: 2526-B2-04
Directory: programme22-1000 CRSTS

Rev	A
-----	---