


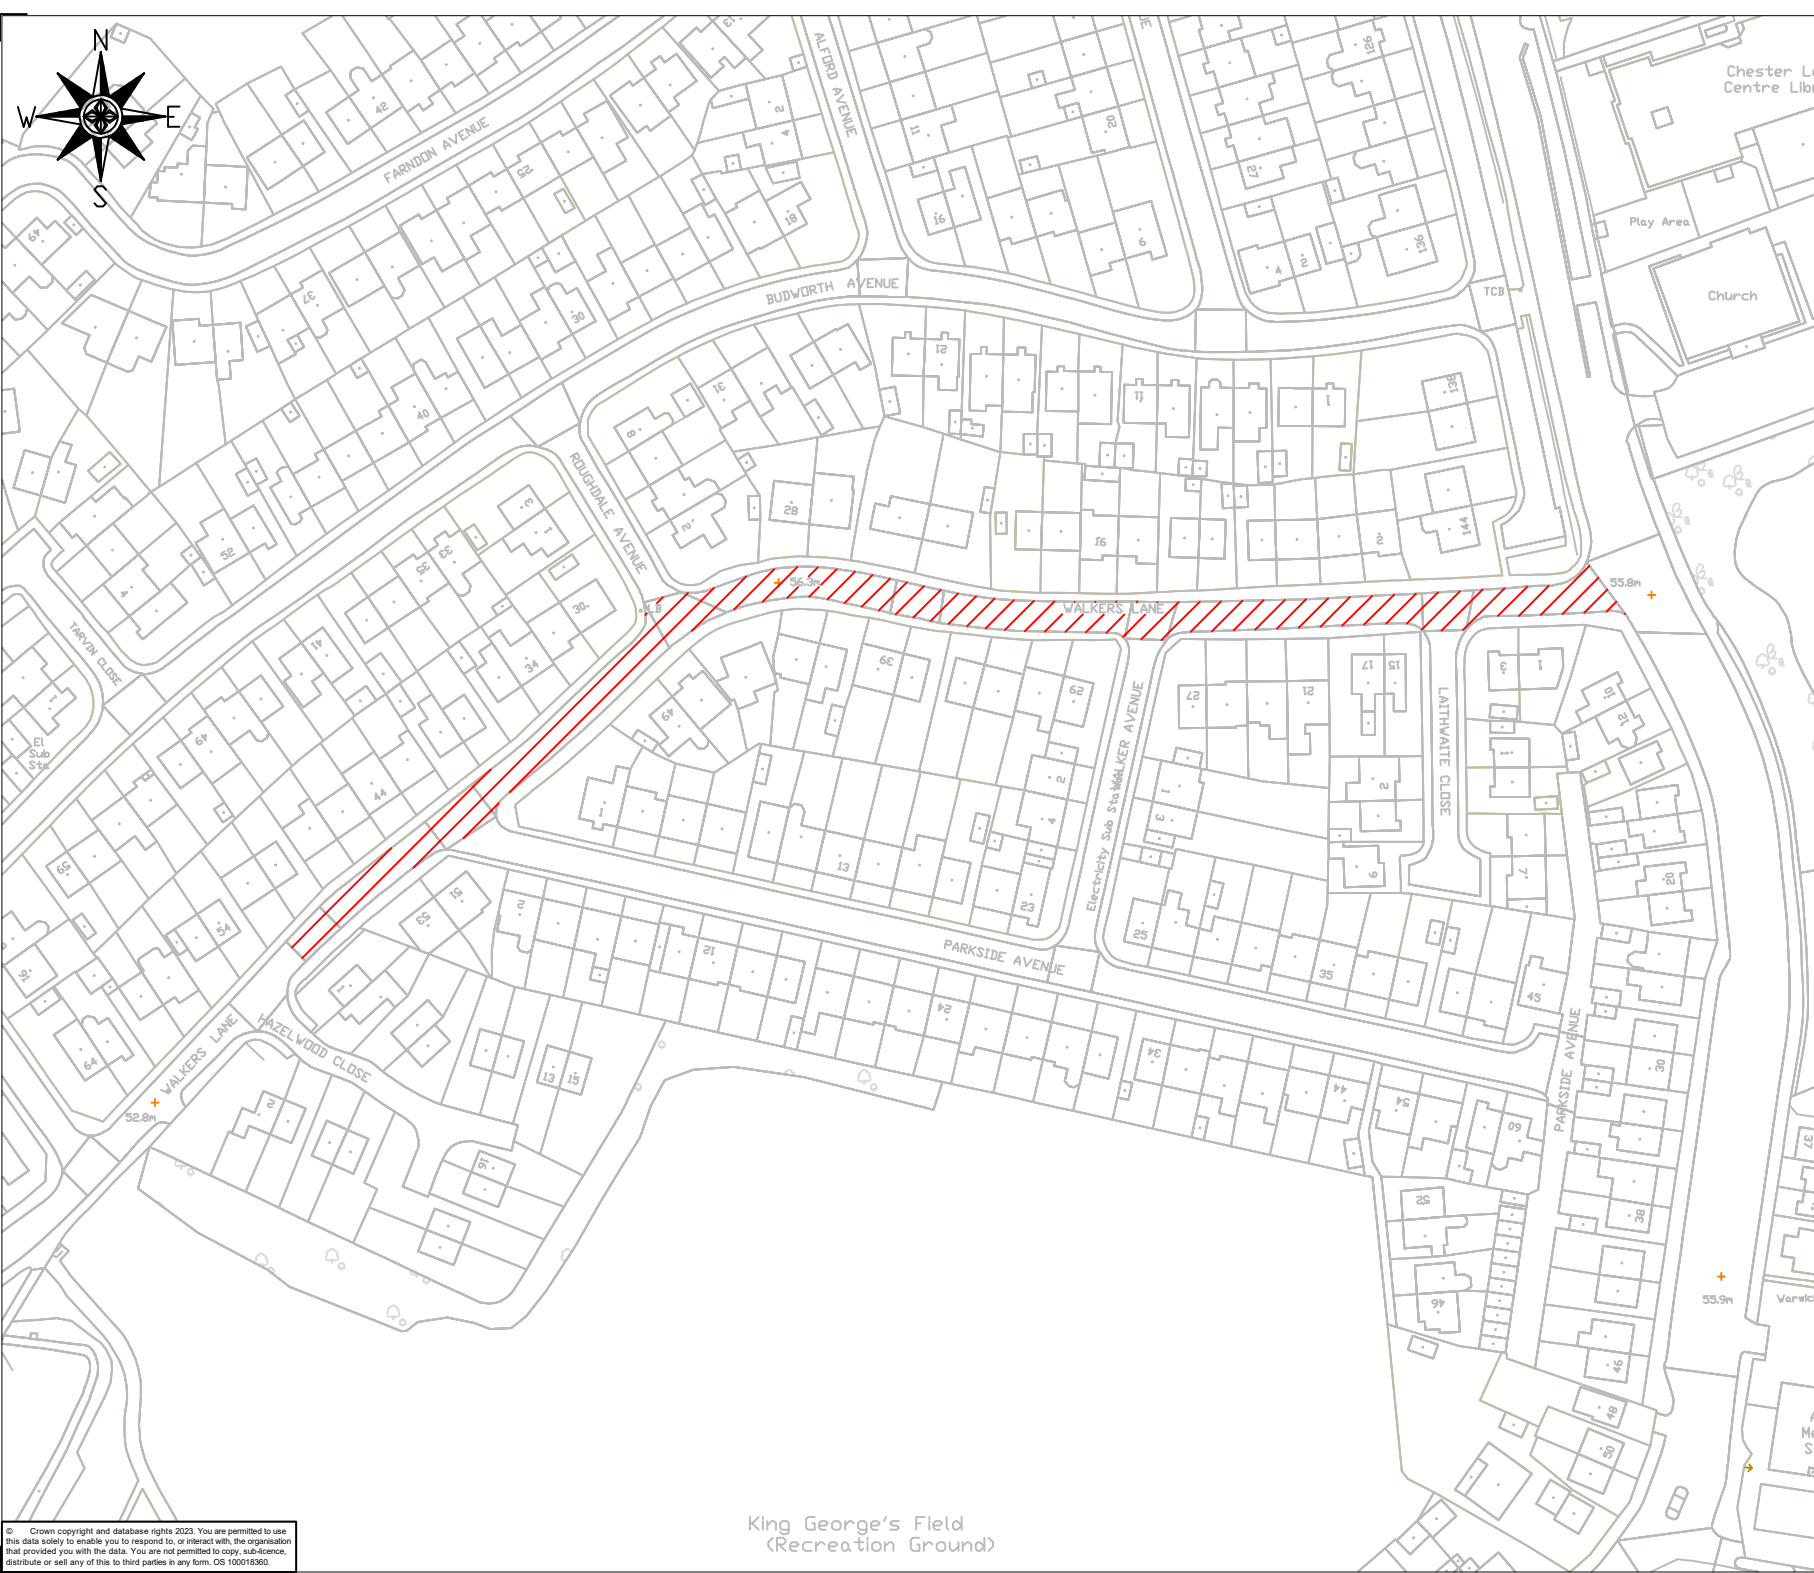

Ref	Notes	By	Date
Details			
Carriageway Resurfacing			
 Approx Area - 1970m ² P/O 50mm 0/10 ci942. 50mm thick			

Rev	Amendments	By	Date	
 Place Services Contact Centre: 01744 676789 www.sthelens.gov.uk		Engineering Services 4th Floor Wesley House Corporation Street St. Helens Merseyside WA10 1HF		
Project: Carriageway Resurfacing 2025/26				
Title: Walkers Lane - Bold & Lea Green				
Scale	Drawn by: FR	Designed by: FR	Checked by: Date	Approved by: Date
Drawing Number: 2526-B2-05				
Directory: programme22-1000 CRSTS				

© Crown copyright and database rights 2023. You are permitted to use this data solely to enable you to respond to, or interact with, the organisation that provided you with the data. You are not permitted to copy, sub-license, distribute or sell any of this to third parties in any form. OS 100018360.

King George's Field
(Recreation Ground)