


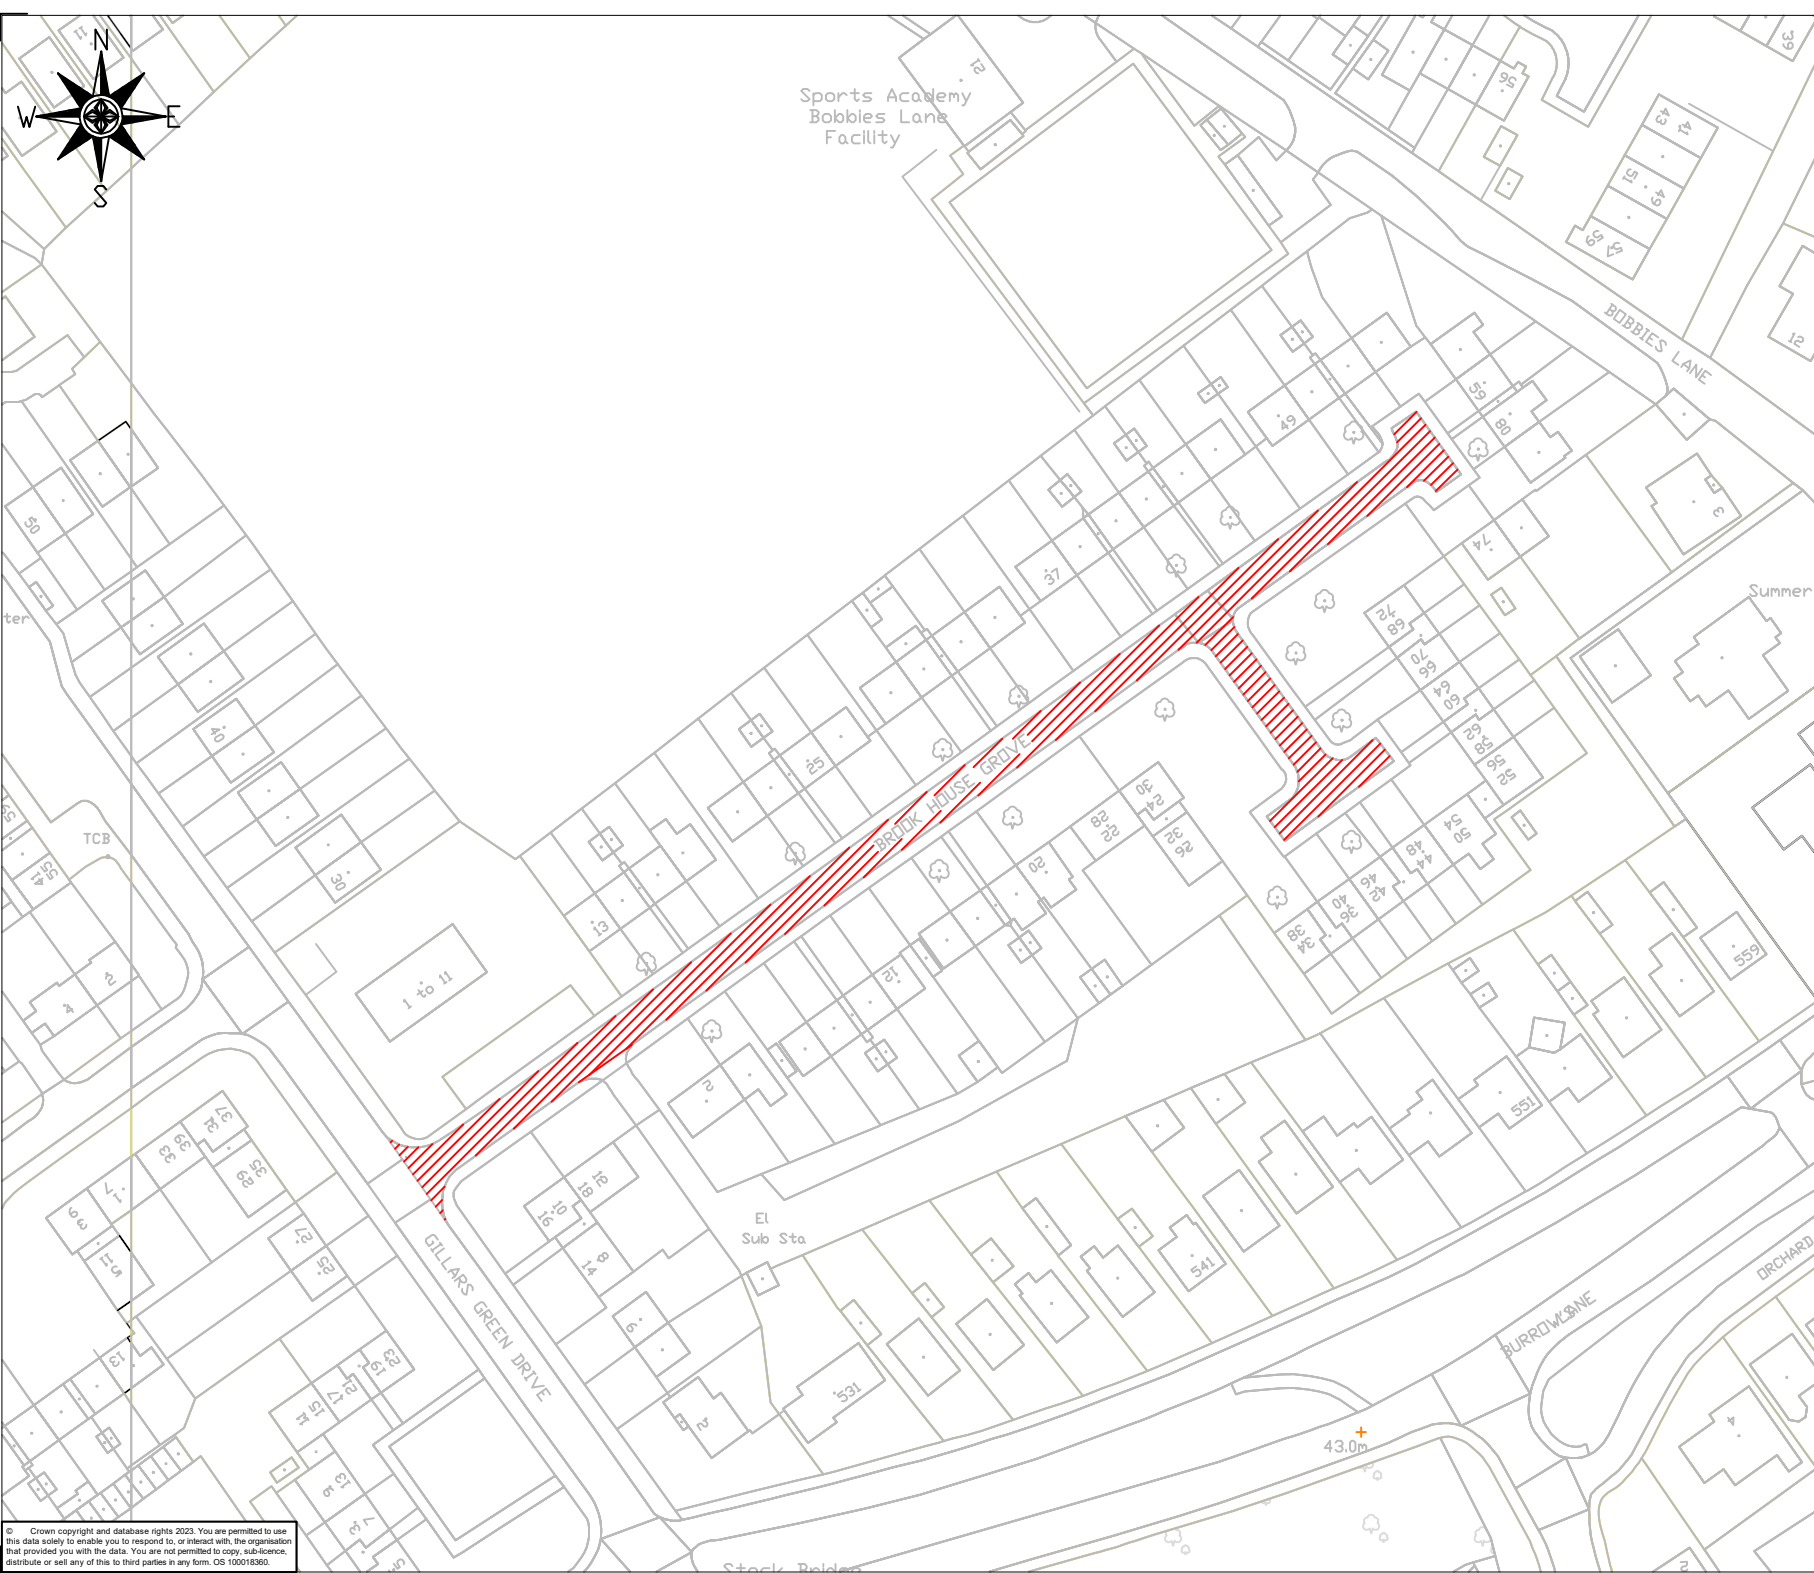

Details

Carriageway Resurfacing

 Approx Area - 1393m²
P/O 50mm
0/10 cl942. 50mm thick

Rev.				Amendments		By	Date
		ST HELENS BOROUGH COUNCIL		Engineering Services 4th Floor Wesley House Corporation Street St. Helens Merseyside WA10 1HF			
Place Services Contact Centre: 01744 676789 www.sthelens.gov.uk							
Project Carriageway Resurfacing 2025/26							
Title Brook House Grove - Eccleston							
Scale	Drawn by: FR	Designed by: FR	Checked by:	Approved by:			
	Date Aug '25	Date Aug '25	Date	Date			
Drawing Number: 2526-B2-06							
City of Merseyside St Helens Council Highways and Infrastructure Team - 25-26 Capital Directory programme 22-1000 CRSTS							
							Rev A