


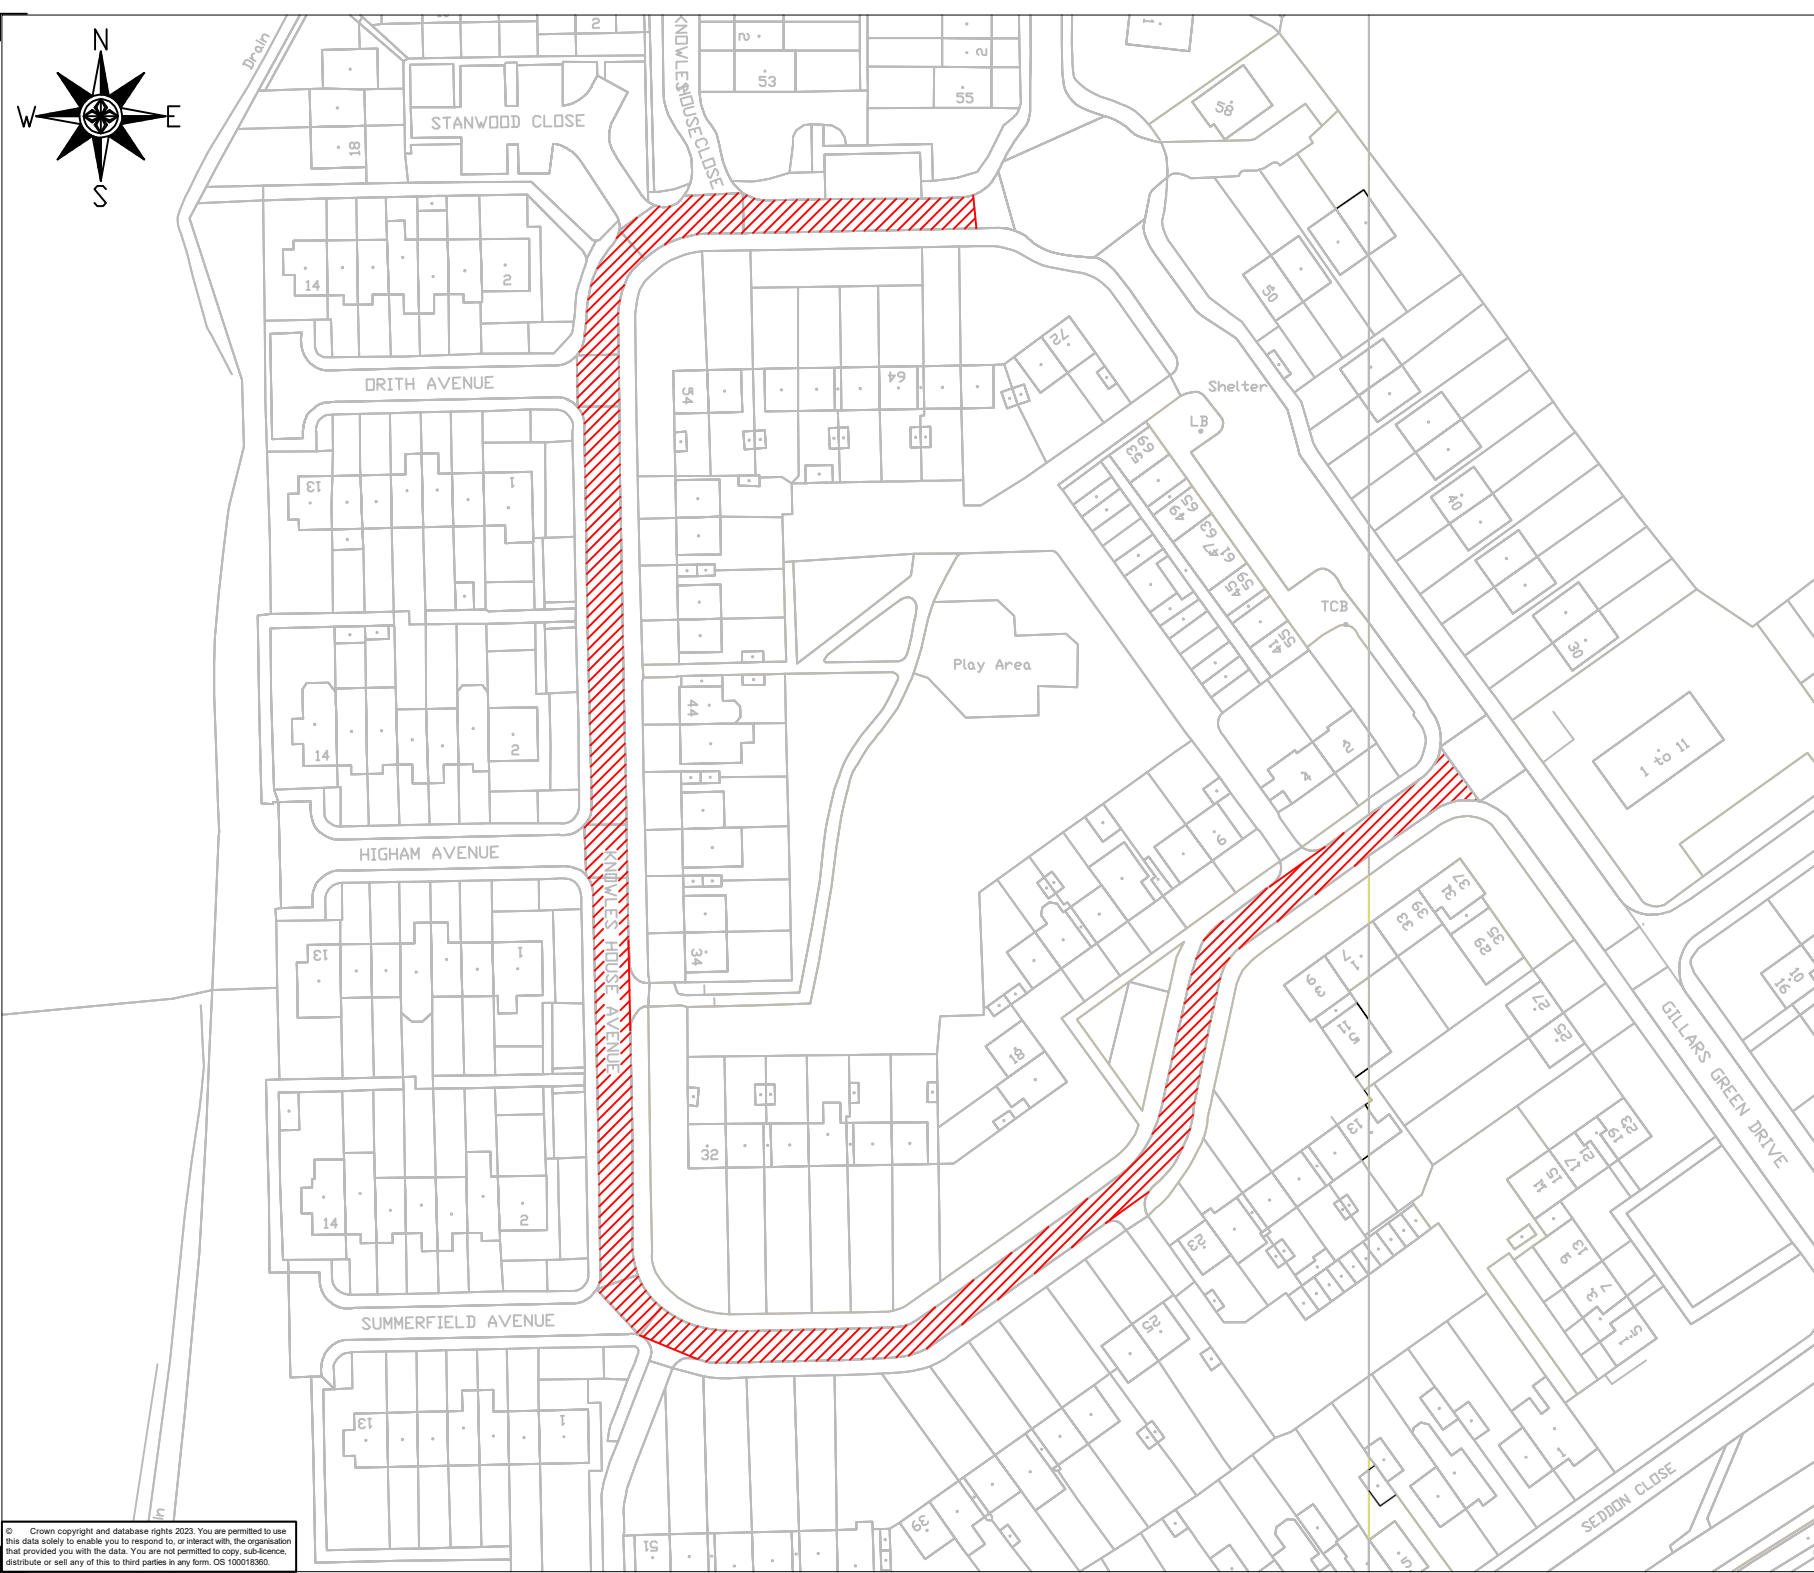

Details

Carriageway Resurfacing

 Approx Area - 1326m²
P/O 50mm
0/10 cl942. 50mm thick



ST HELENS
BOROUGH COUNCIL

Place Services
Contact Centre: 01744 676789
www.sthelens.gov.uk

Engineering Services
4th Floor
Wesley House
Corporation Street
St Helens
Merseyside
WA10 1HF

Project: Carriageway Resurfacing 2025/26

Title: Knowles House Avenue - Eccleston				
Scale	Drawn by: FR	Designed by: FR	Checked by:	Approved by:
	Date: Aug '25	Date: Aug '25	Date:	Date:

Drawing Number: 2526-B2-07
Directory: programme22-1000 CRSTS

Rev: A