


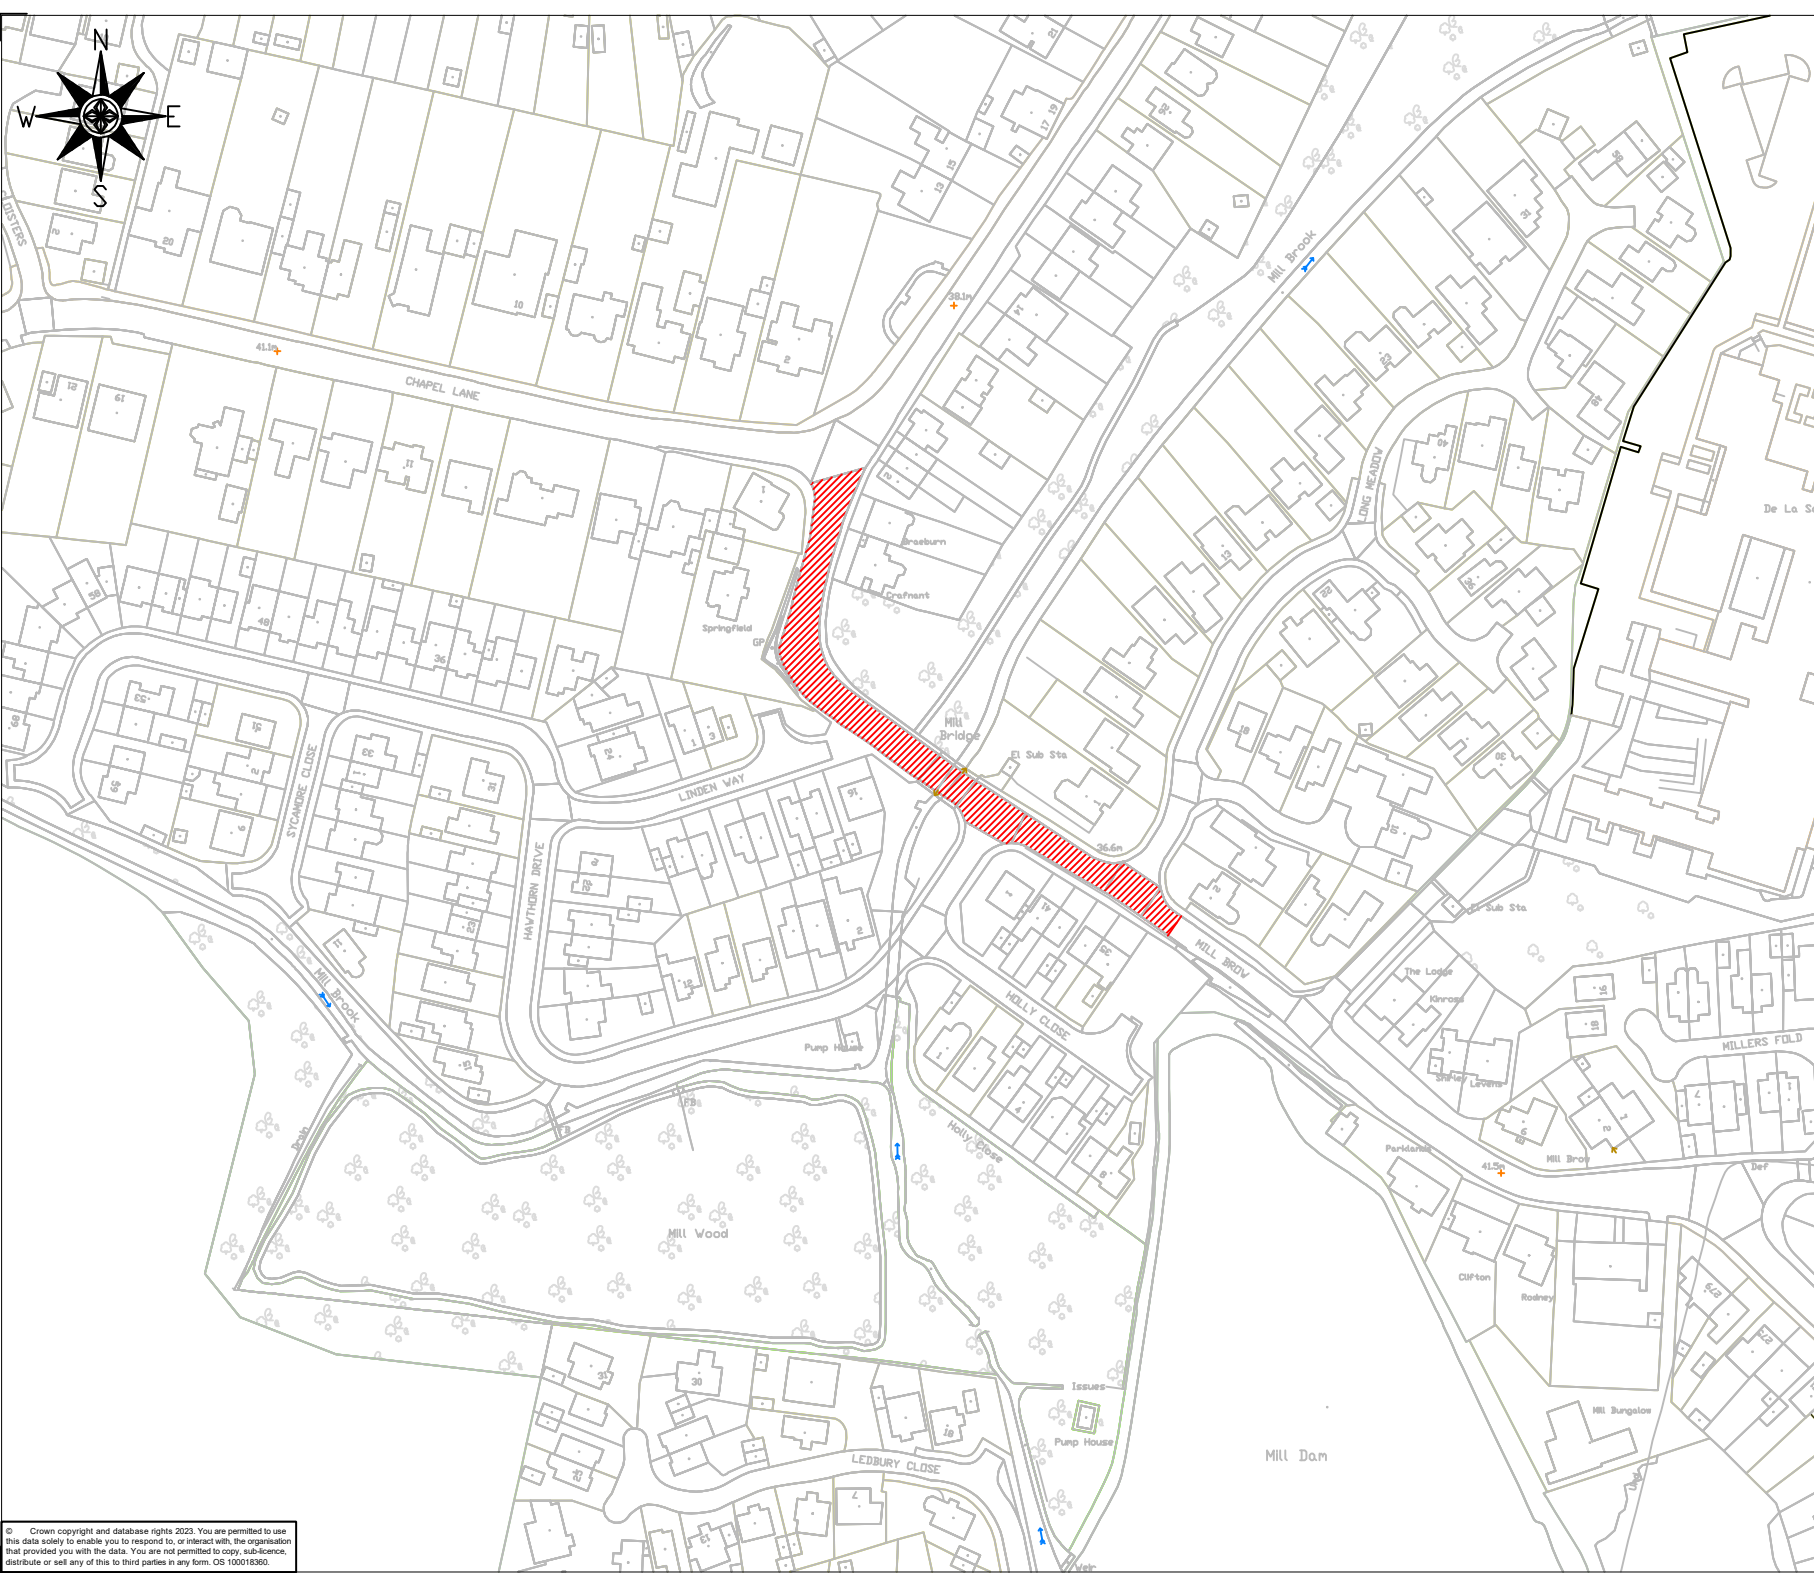

Ref	Notes	By	Date
Details			
Carriageway Resurfacing			
 Approx Area - 1364m ² P/O 50mm 0/10 ci942. 50mm thick			

Rev	Amendments	By	Date	
 ST HELENS BOROUGH COUNCIL		Engineering Services 4th Floor Wesley House Corporation Street St Helens Merseyside WA10 1HF		
Place Services Contact Centre: 01744 676789 www.sthelens.gov.uk				
Project: Carriageway Resurfacing 2025/26				
Title: Mill Brow - Eccleston				
Scale	Drawn by: FR	Designed by: FR	Checked by: Date	Approved by: Date
Drawing Number: 2526-52-08				
Directory: programme22-1000 CRSTS				