


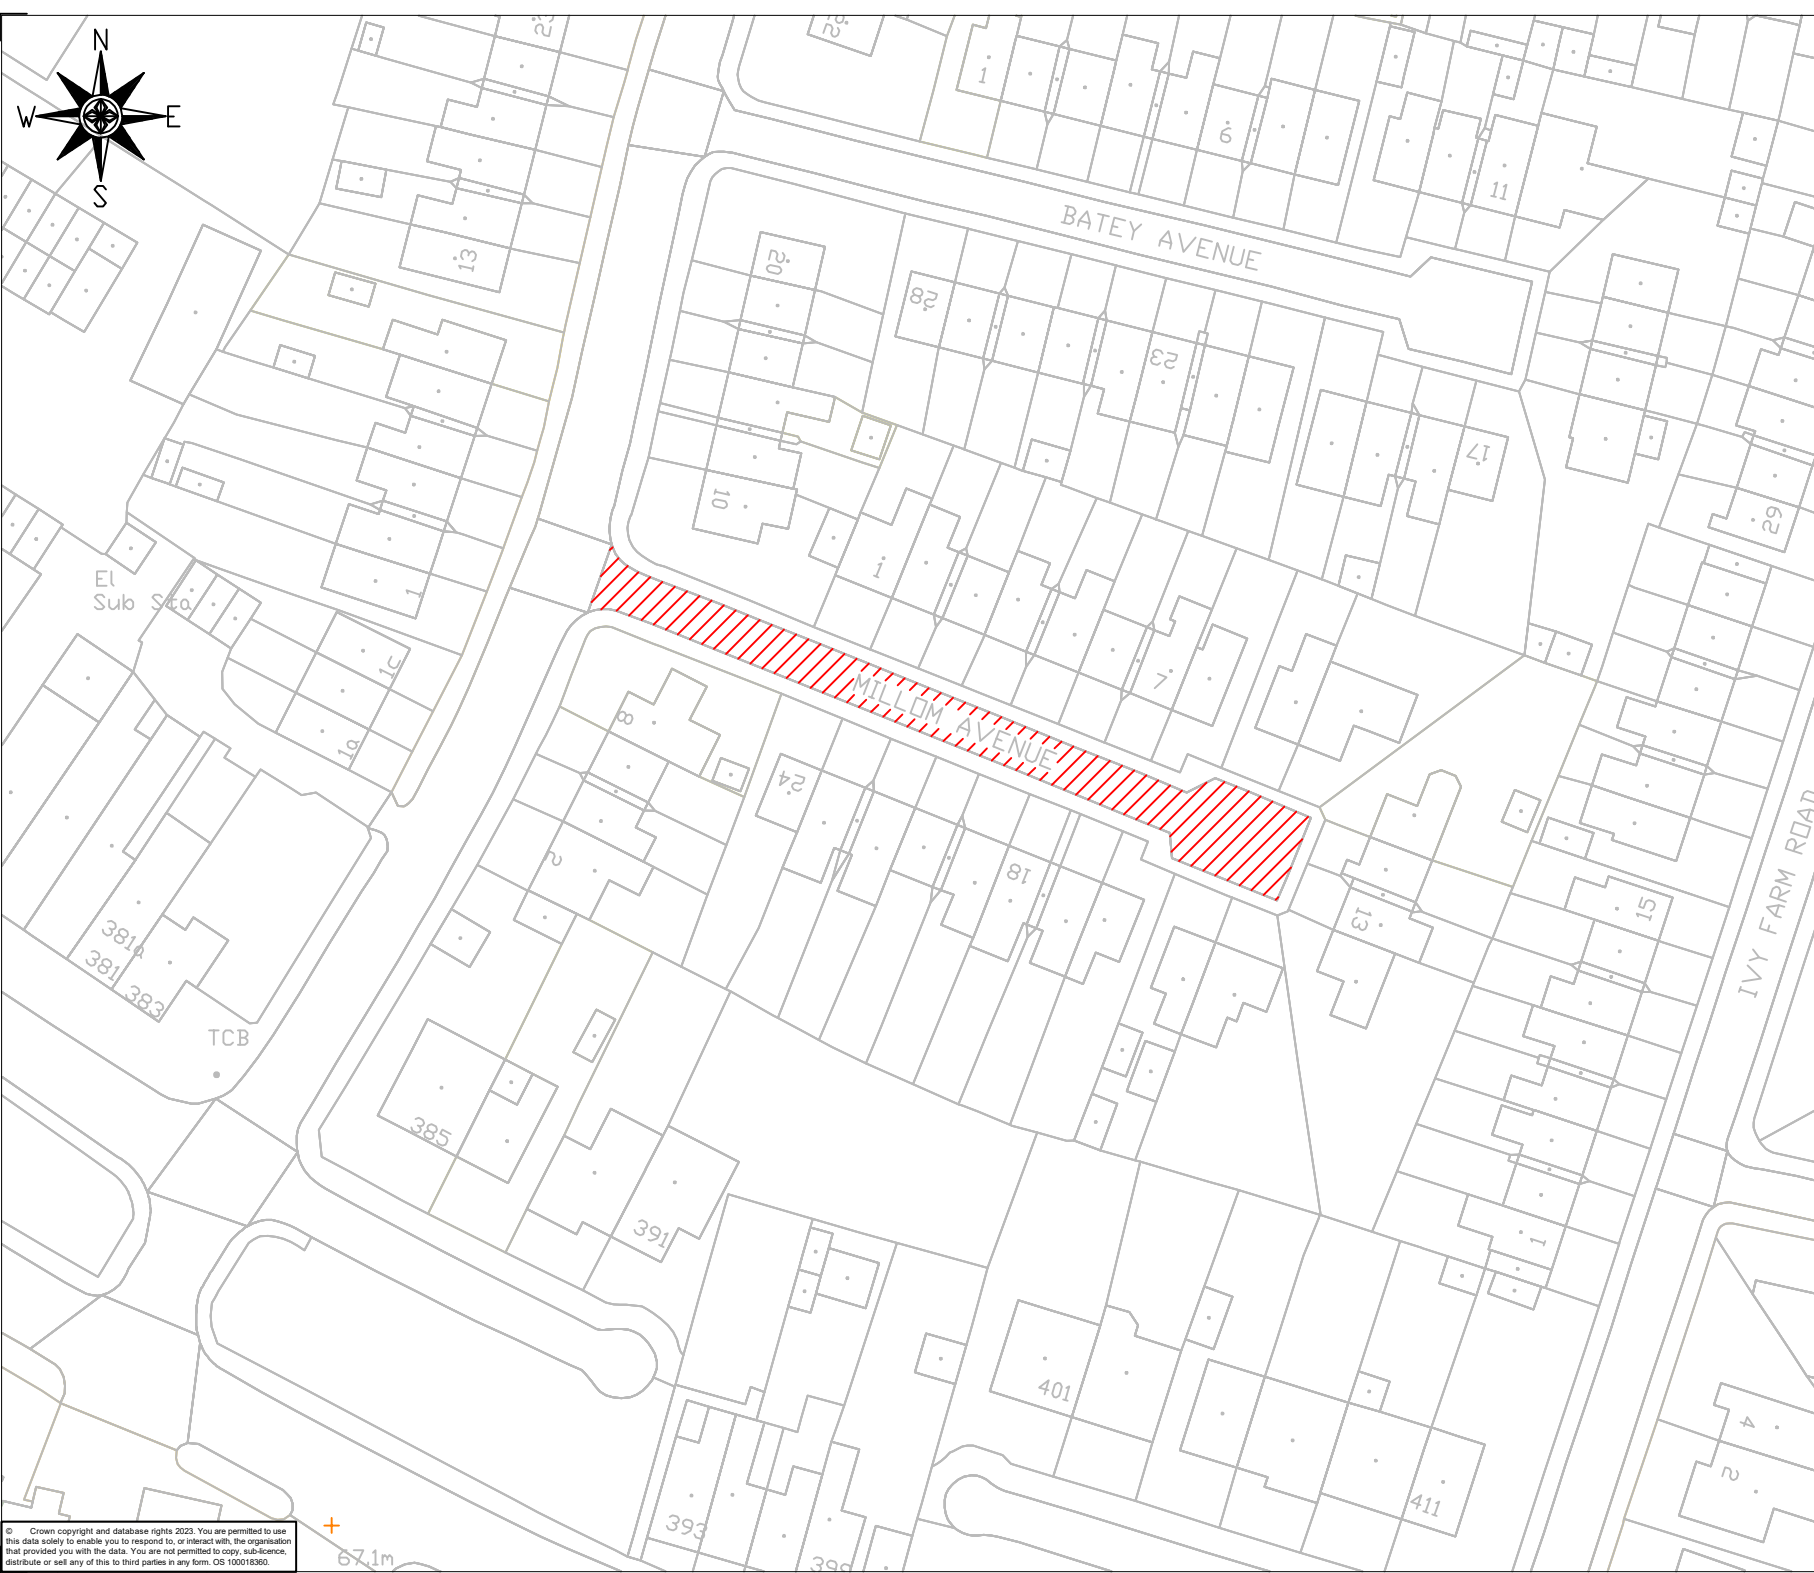

Details

Carriageway Resurfacing

 Approx Area - 420m²
P/O 50mm
0/10 ci942. 50mm thick



ST HELENS
BOROUGH COUNCIL

Engineering Services
4th Floor
Wesley House
Corporation Street
St. Helens
Merseyside
WA10 1HF

Place Services
Contact Centre: 01744 676789
www.sthelens.gov.uk

Project Carriageway Resurfacing 2025/26

Title Millom Avenue - Rainhill

Scale	Drawn by: FR	Designed by: FR	Checked by: Date	Approved by: Date
	Date Aug '25	Date Aug '25	Date	Date