


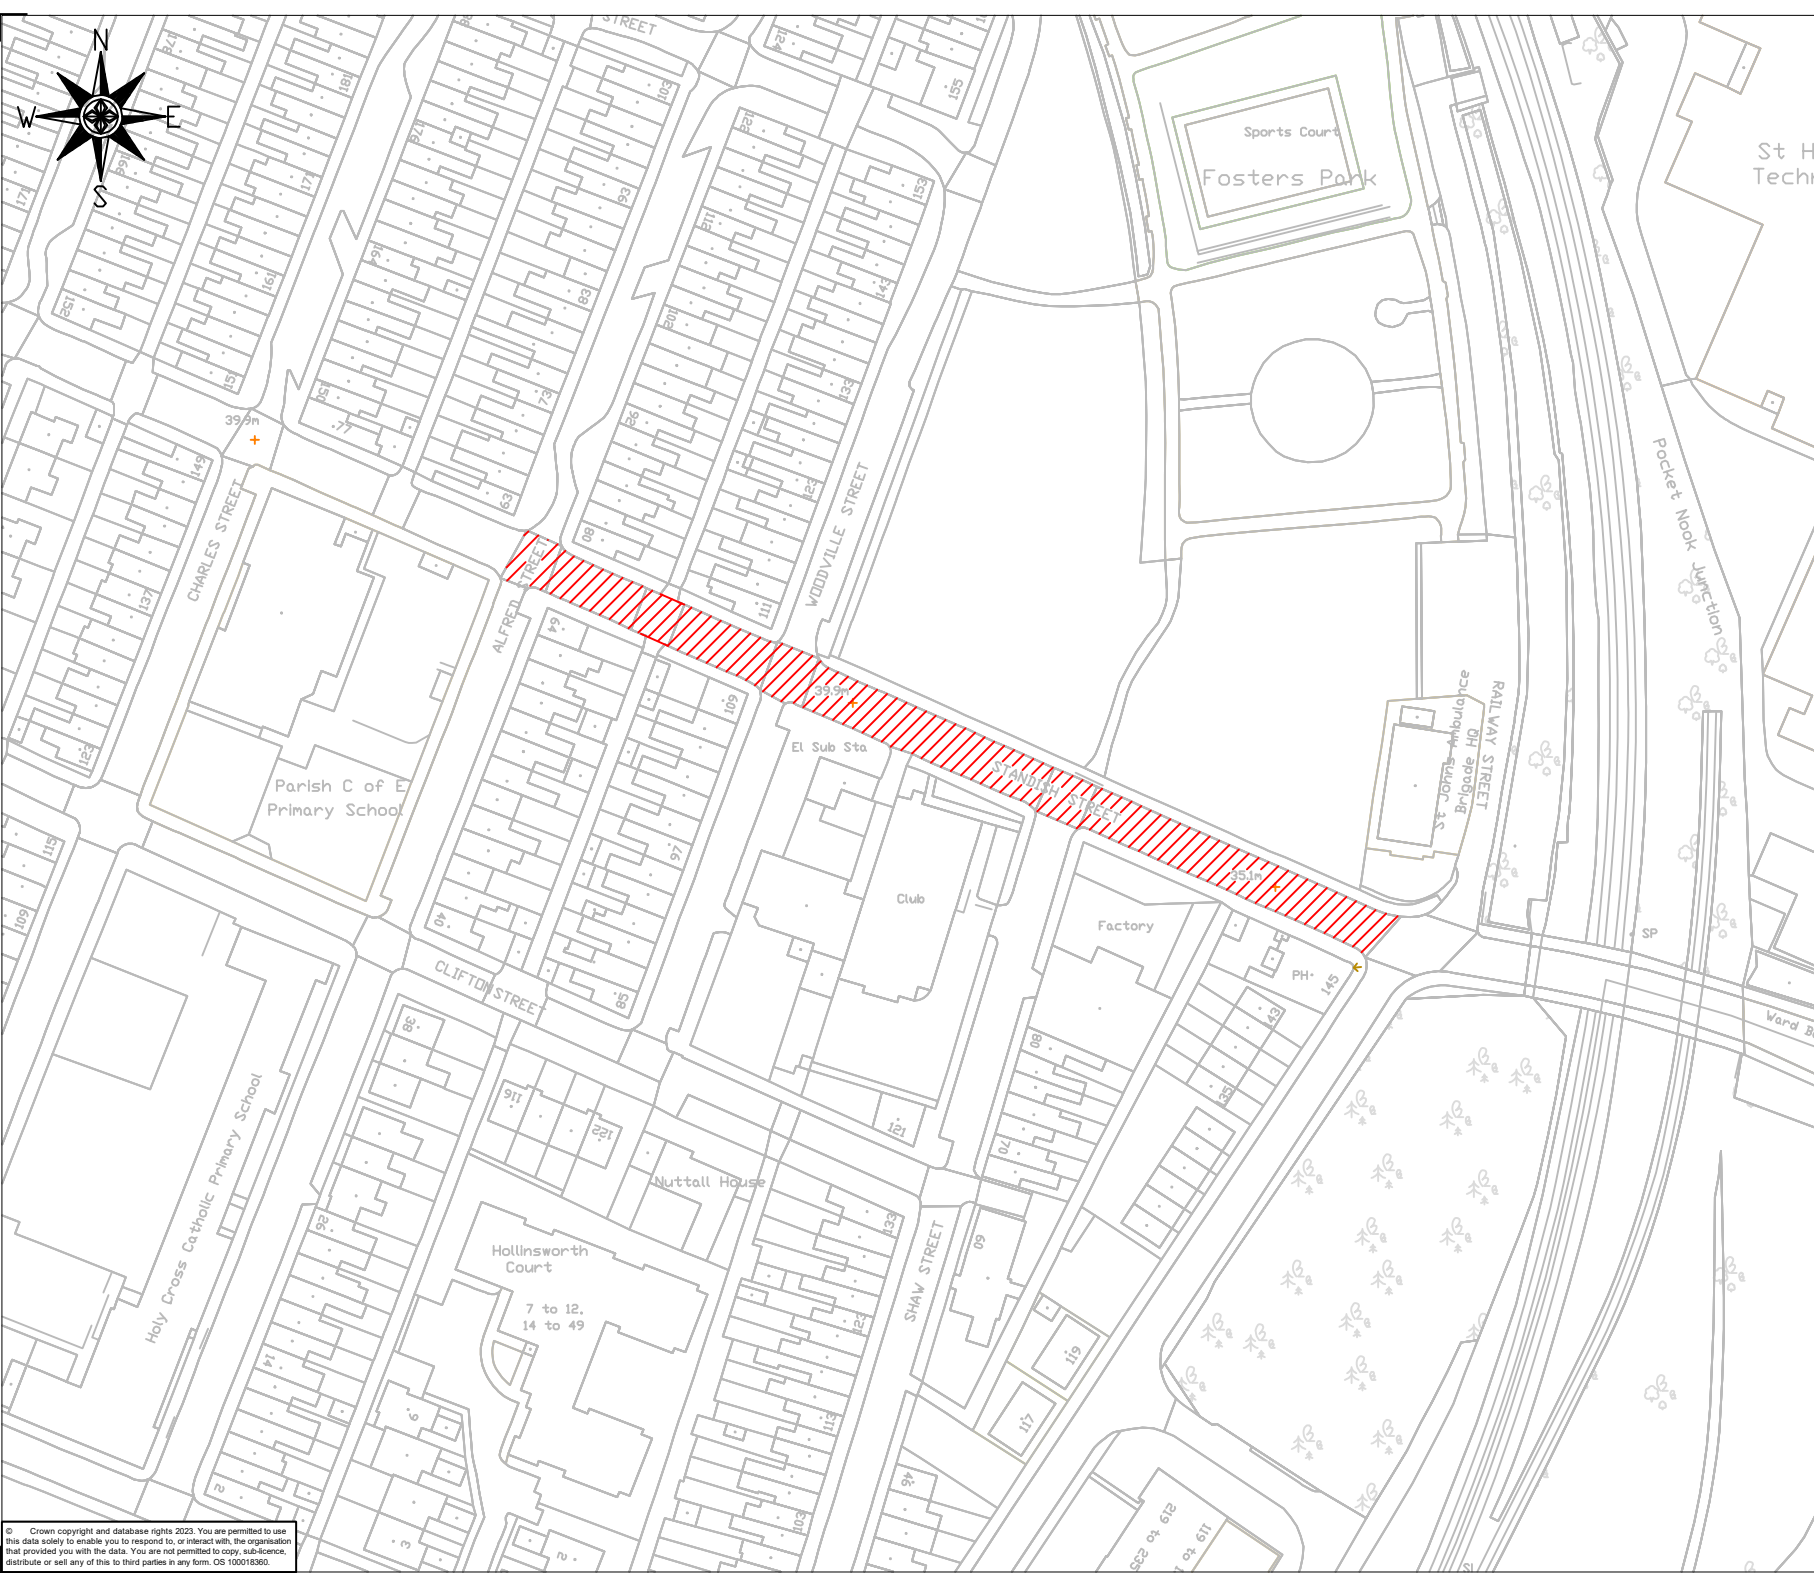

Ref

Notes

By

Date

Details

Carriageway Resurfacing

Approx Area - 1530m²
P/O 50mm
0/10 cl942. 50mm thick

© Crown copyright and database rights 2023. You are permitted to use this data solely to enable you to respond to, or interact with, the organisation that provided you with the data. You are not permitted to copy, sub-license, distribute or sell any of this to third parties in any form. OS 100018360.

Rev

Amendments

By

Date



ST HELENS

BOROUGH COUNCIL

Engineering Services

4th Floor

Wesley House

Corporation Street

St Helens

Merseyside

WA10 1HF

Place Services

Contact Centre: 01744 676789

www.sthelens.gov.uk

Project

Carriageway Resurfacing 2025/26

Title

Standish Street - St Helens Town Centre

Scale

Drawn by:
FR

Designed by:
FR

Checked by:
Date

Approved by:
Date

Aug '25

Oct '23

Date

Date

Drawing Number: 2526-B2-19

Rev

A

© Crown copyright and database rights 2023. You are permitted to use this data solely to enable you to respond to, or interact with, the organisation that provided you with the data. You are not permitted to copy, sub-license, distribute or sell any of this to third parties in any form. OS 100018360.

© Crown copyright and database rights 2023. You are permitted to use this data solely to enable you to respond to, or interact with, the organisation that provided you with the data. You are not permitted to copy, sub-license, distribute or sell any of this to third parties in any form. OS 100018360.