


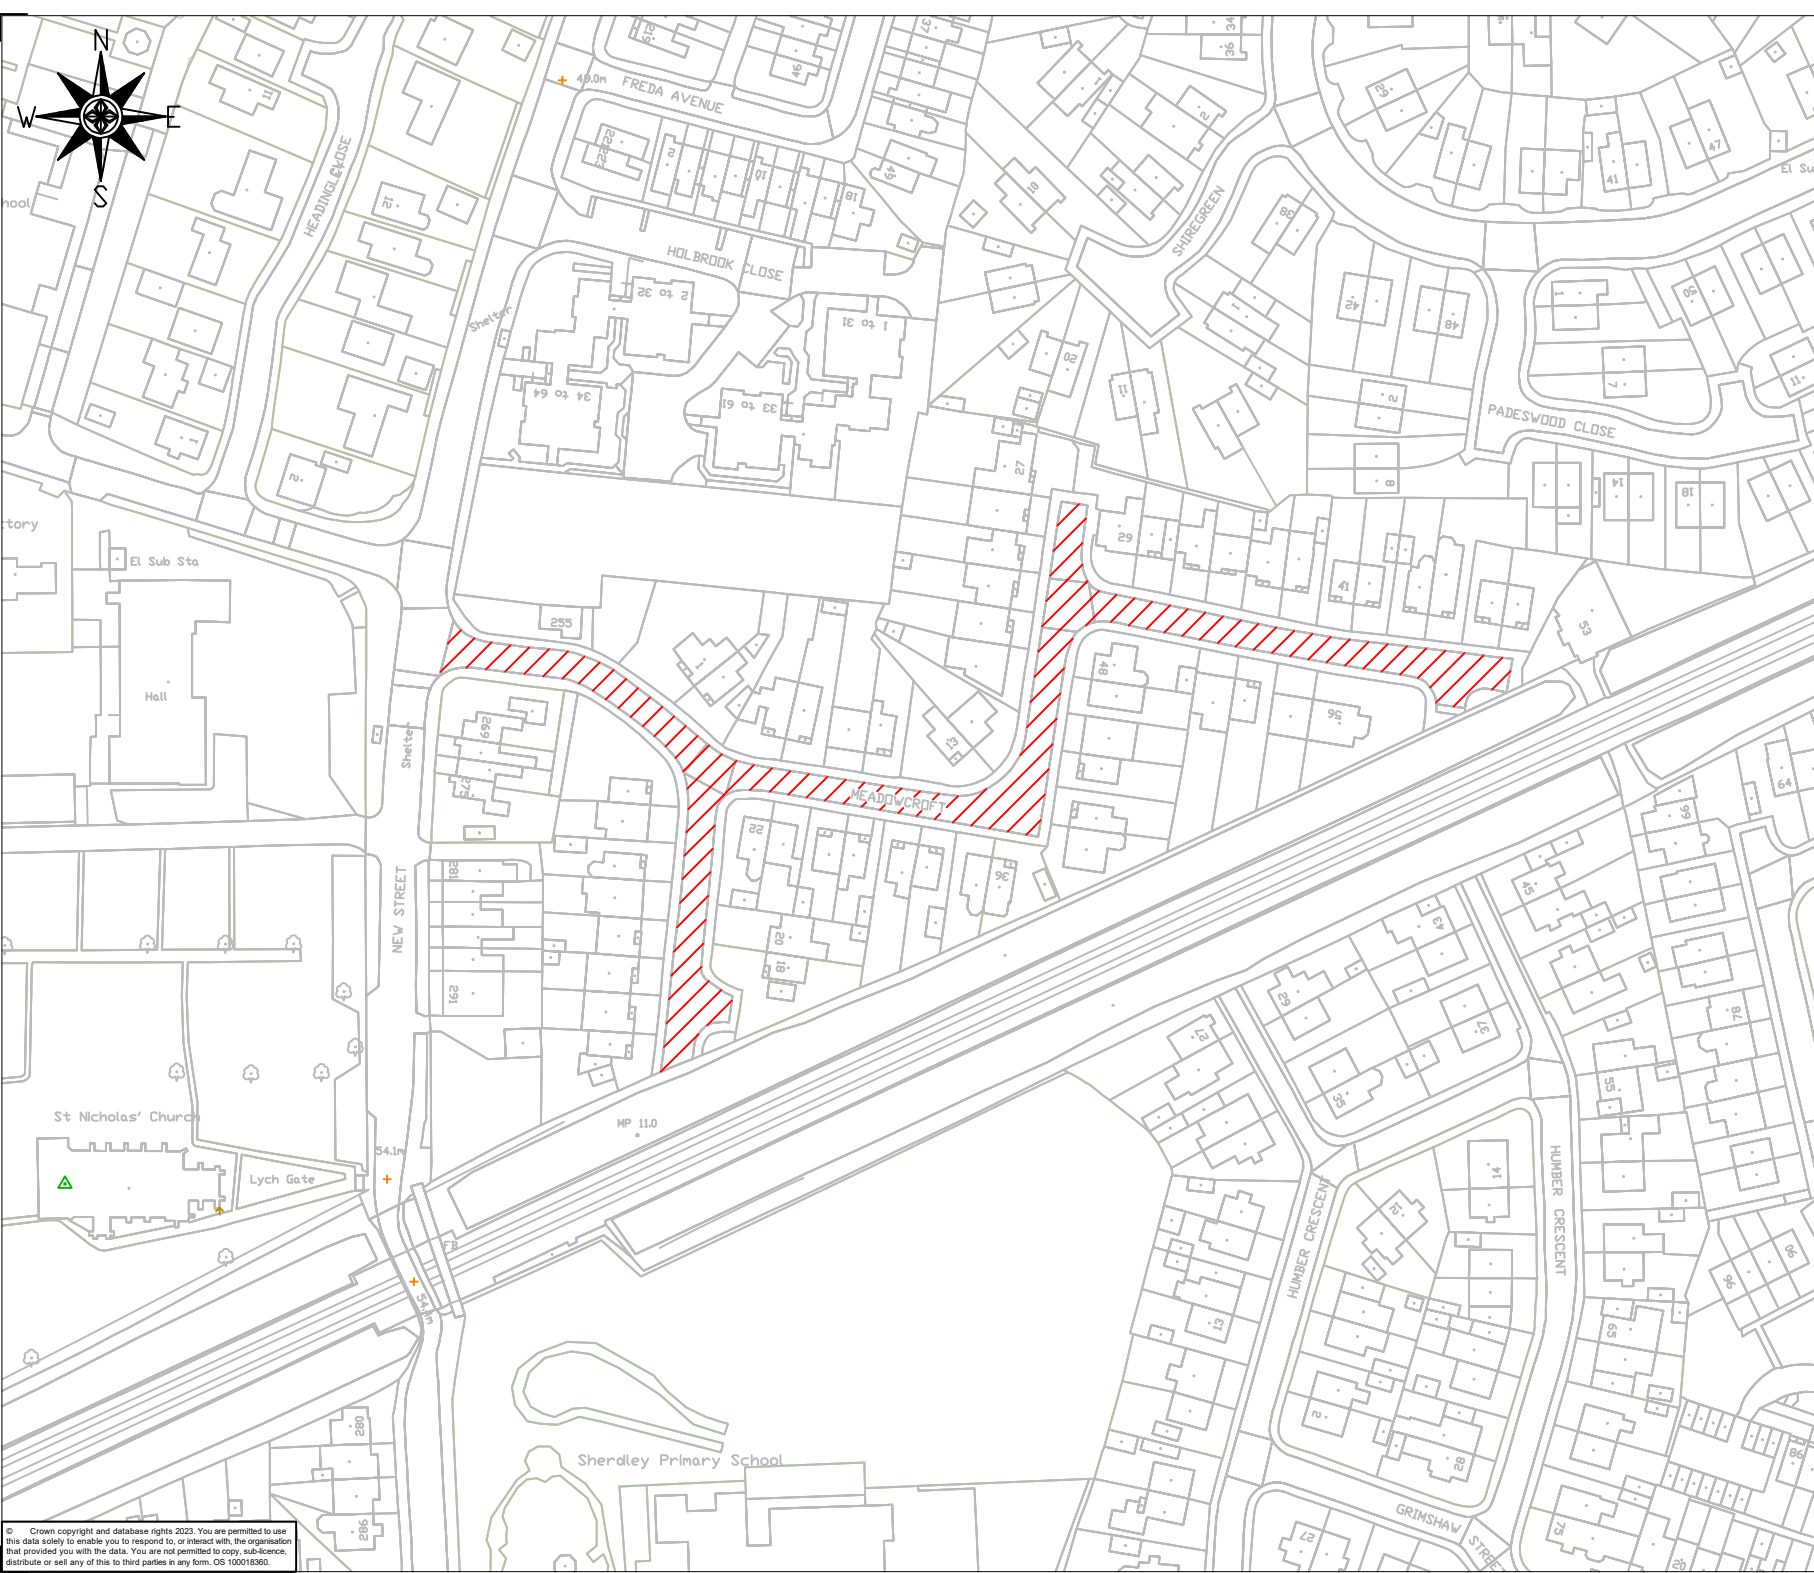

Details

Carriageway Resurfacing

 Approx Area - 2005m²
P/O 50mm
0/10 ci942. 50mm thick



ST HELENS
BOROUGH COUNCIL

Engineering Services
4th Floor
Wesley House
Corporation Street
St Helens
Merseyside
WA10 1HF

Place Services
Contact Centre: 01744 676789
www.sthelens.gov.uk

Project Carriageway Resurfacing 2025/26

Title Meadowcroft - Sutton North West

Scale	Drawn by:	Designed by:	Checked by:	Approved by:
	Date Aug '25	Date Oct '23	Date	Date

Drawing Number: 2526-B2-20
Directory: programme22-1000 CRSTS

Rev	A
-----	---