


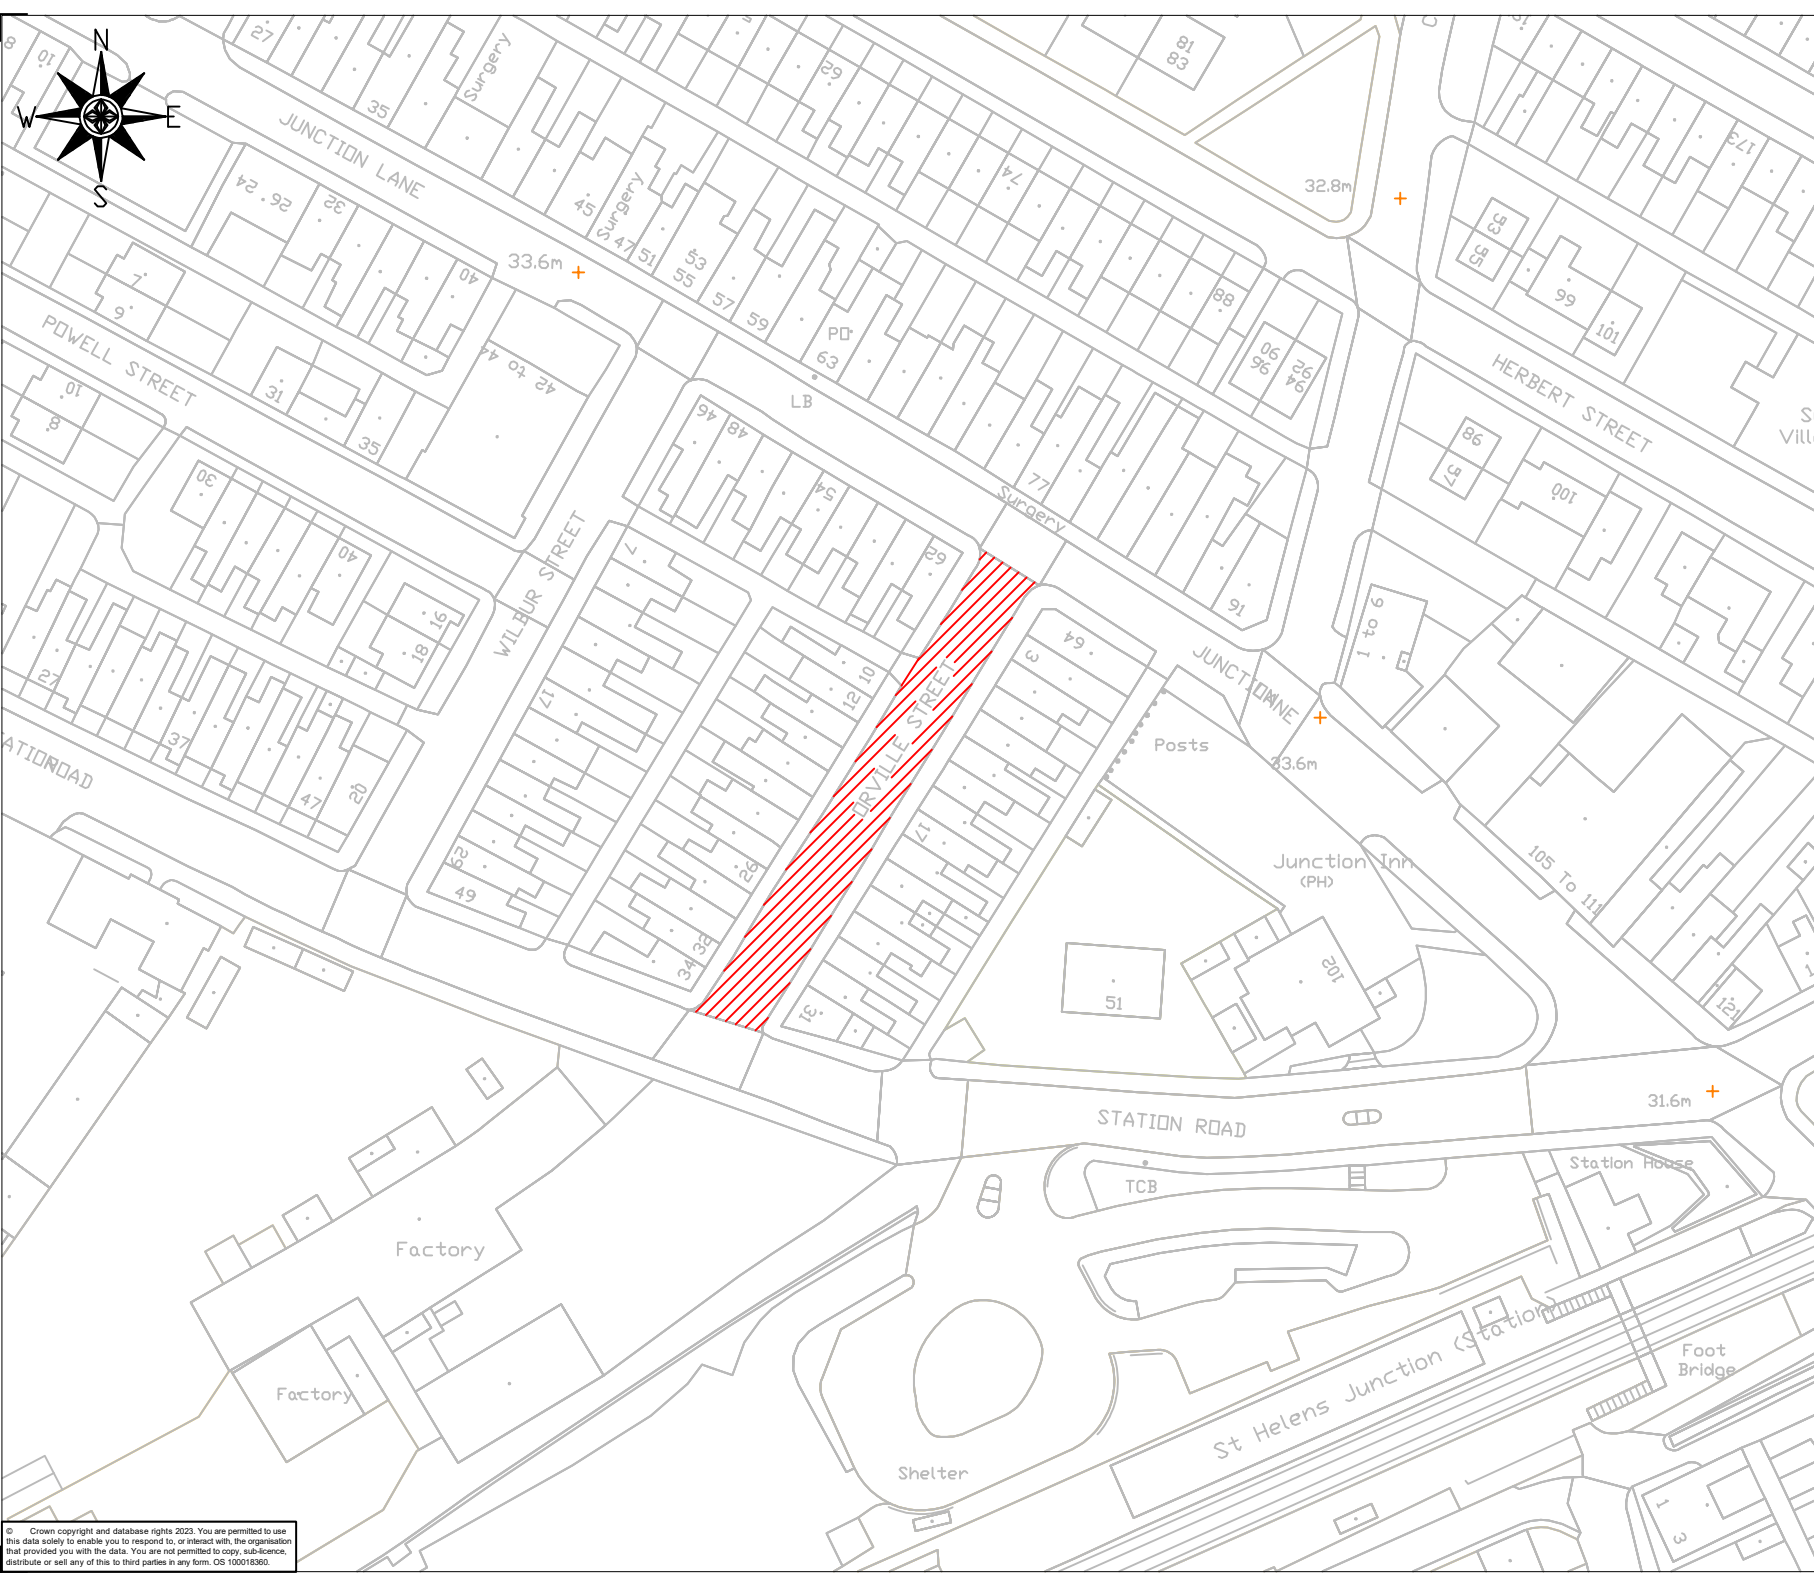

Ref

Notes

By

Date

Details

Carriageway Resurfacing

Approx Area - 598m²
P/O 50mm
0/10 cl942. 50mm thick

Rev

Amendments

By

Date



ST HELENS

BOROUGH COUNCIL

Place Services

Contact Centre: 01744 676789

www.sthelens.gov.uk

Engineering Services

4th Floor

Wesley House

Corporation Street

St Helens

Merseyside

WA10 1HF

Project

Carriageway Resurfacing 2025/26

Title

Orville Street - Sutton South East

Scale

Drawn by: FR

Designed by: FR

Checked by:

Approved by:

Date Aug '25

Date Aug '25

Date

Date

Drawing Number: 2526-B2-21

Rev

© Crown copyright and database rights 2023. You are permitted to use this data solely to enable you to respond to, or interact with, the organisation that provided you with the data. You are not permitted to copy, sub-license, distribute or sell any of this to third parties in any form. OS 100018360.

© Users of St Helens Council Highways and Infrastructure Team - 25-26 Capital Directory: programme22-1000 CRSTS