


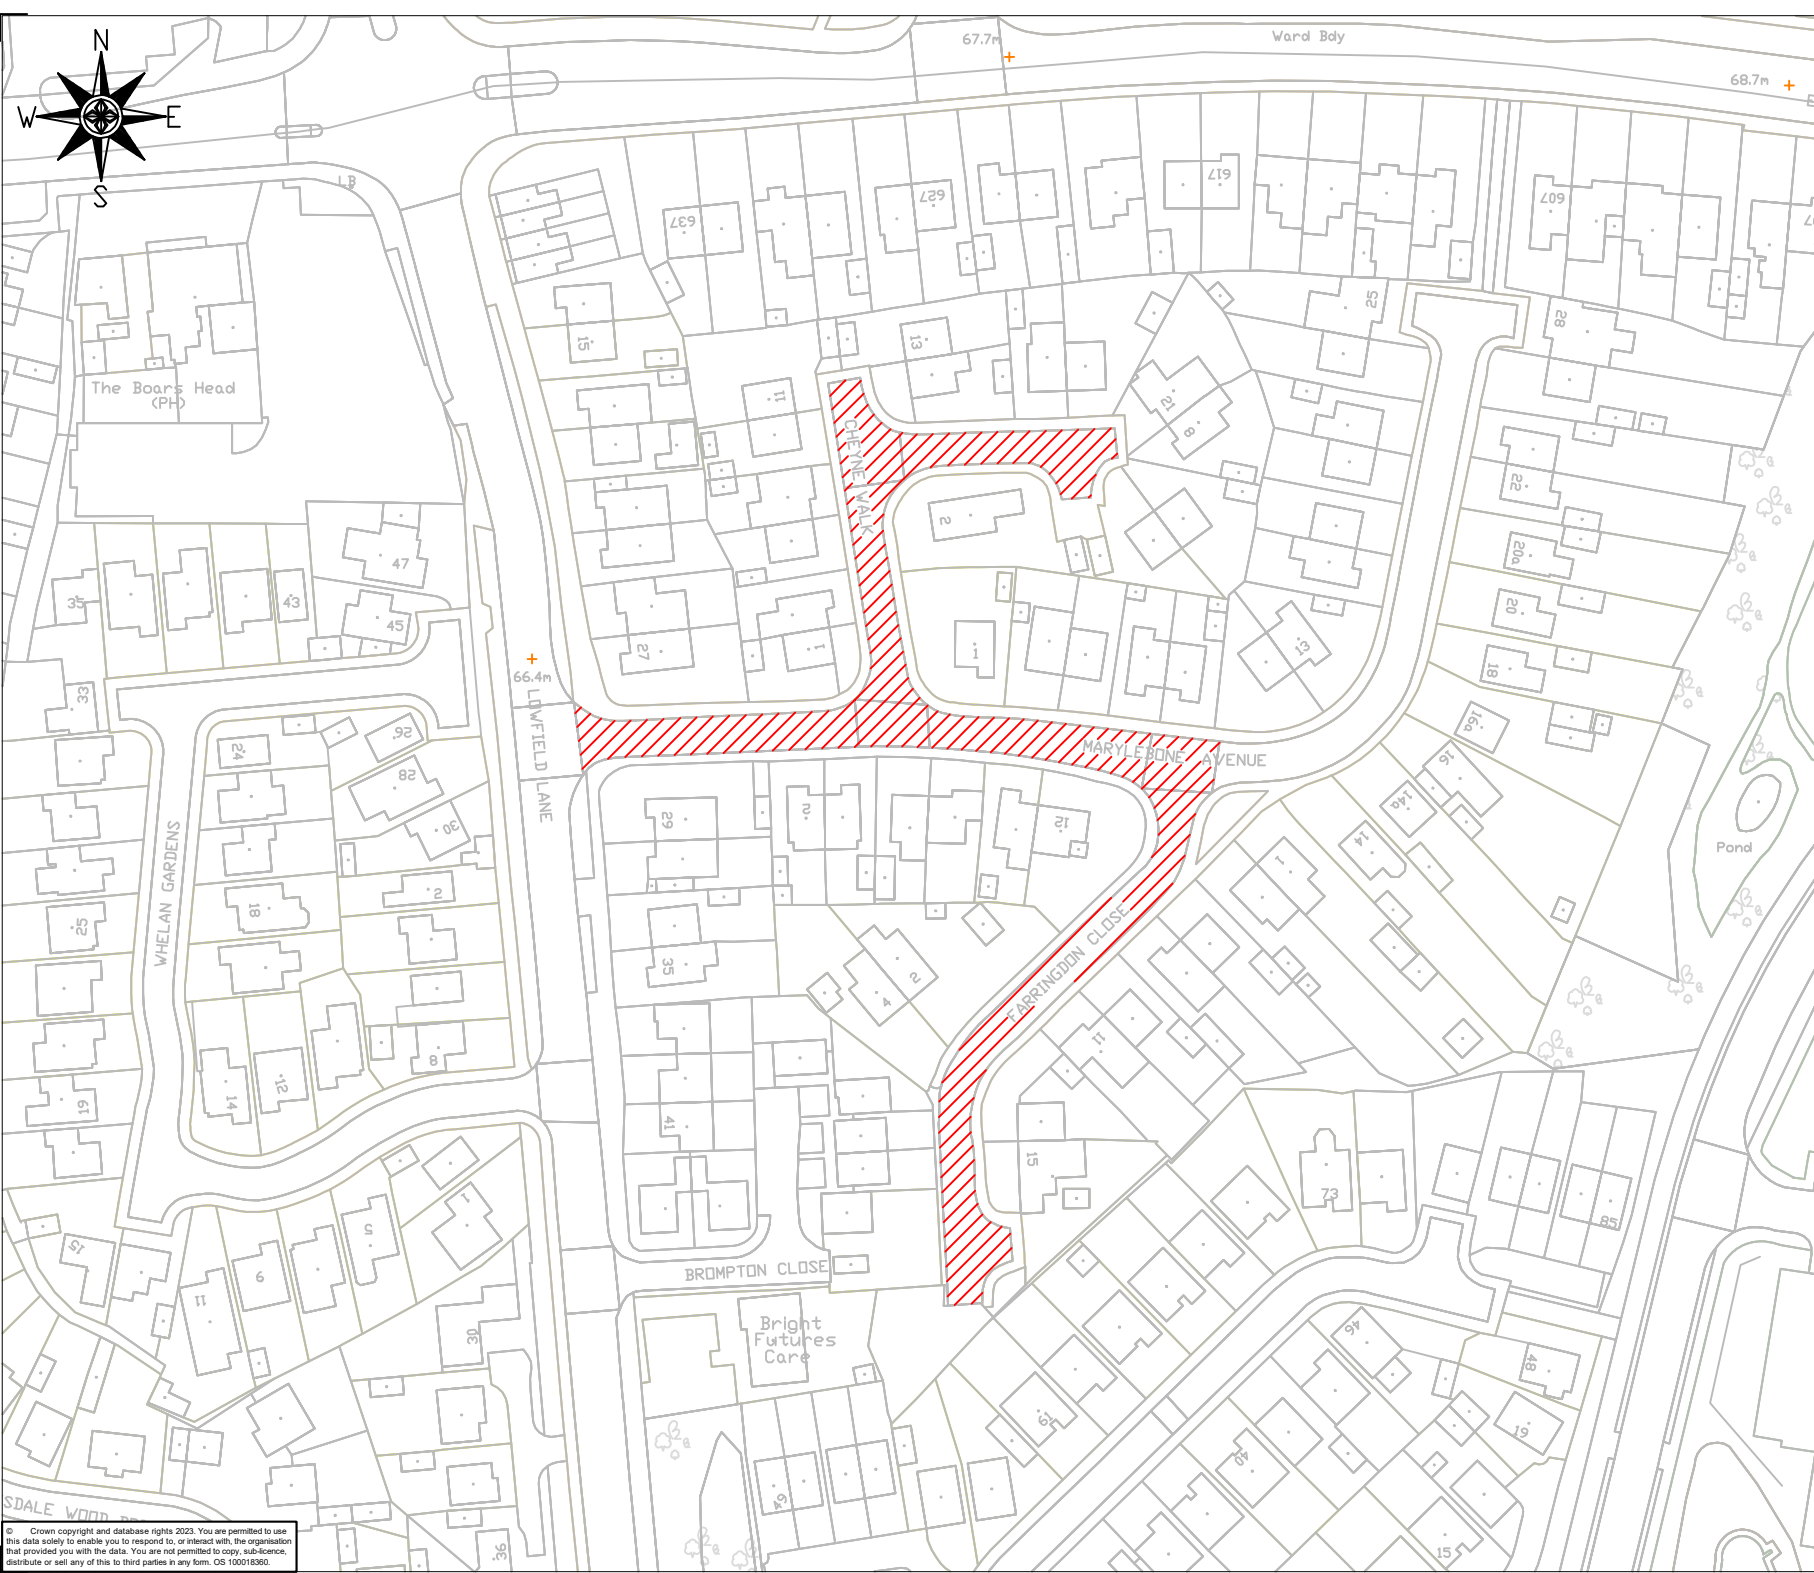

Ref	Notes	By	Date
Details			
Carriageway Resurfacing			
 Approx Area - 2022m ² P/O 50mm 0/10 ci942. 50mm thick			

Rev.	Amendments	By	Date	
 Place Services Contact Centre: 01744 676789 www.sthelens.gov.uk		Engineering Services 4th Floor Wesley House Corporation Street St. Helens Merseyside WA10 1HF		
Project: Carriageway Resurfacing 2025/26				
Title: Marylebone Avenue - Thatto Heath				
Scale	Drawn by: FR	Designed by: FR	Checked by: FR	Approved by: FR
	Date: Aug '25	Date: Aug '25	Date:	Date:
Drawing Number: 2526-B2-23				Rev: A
Directory: programme22-1000 CRSTS				