


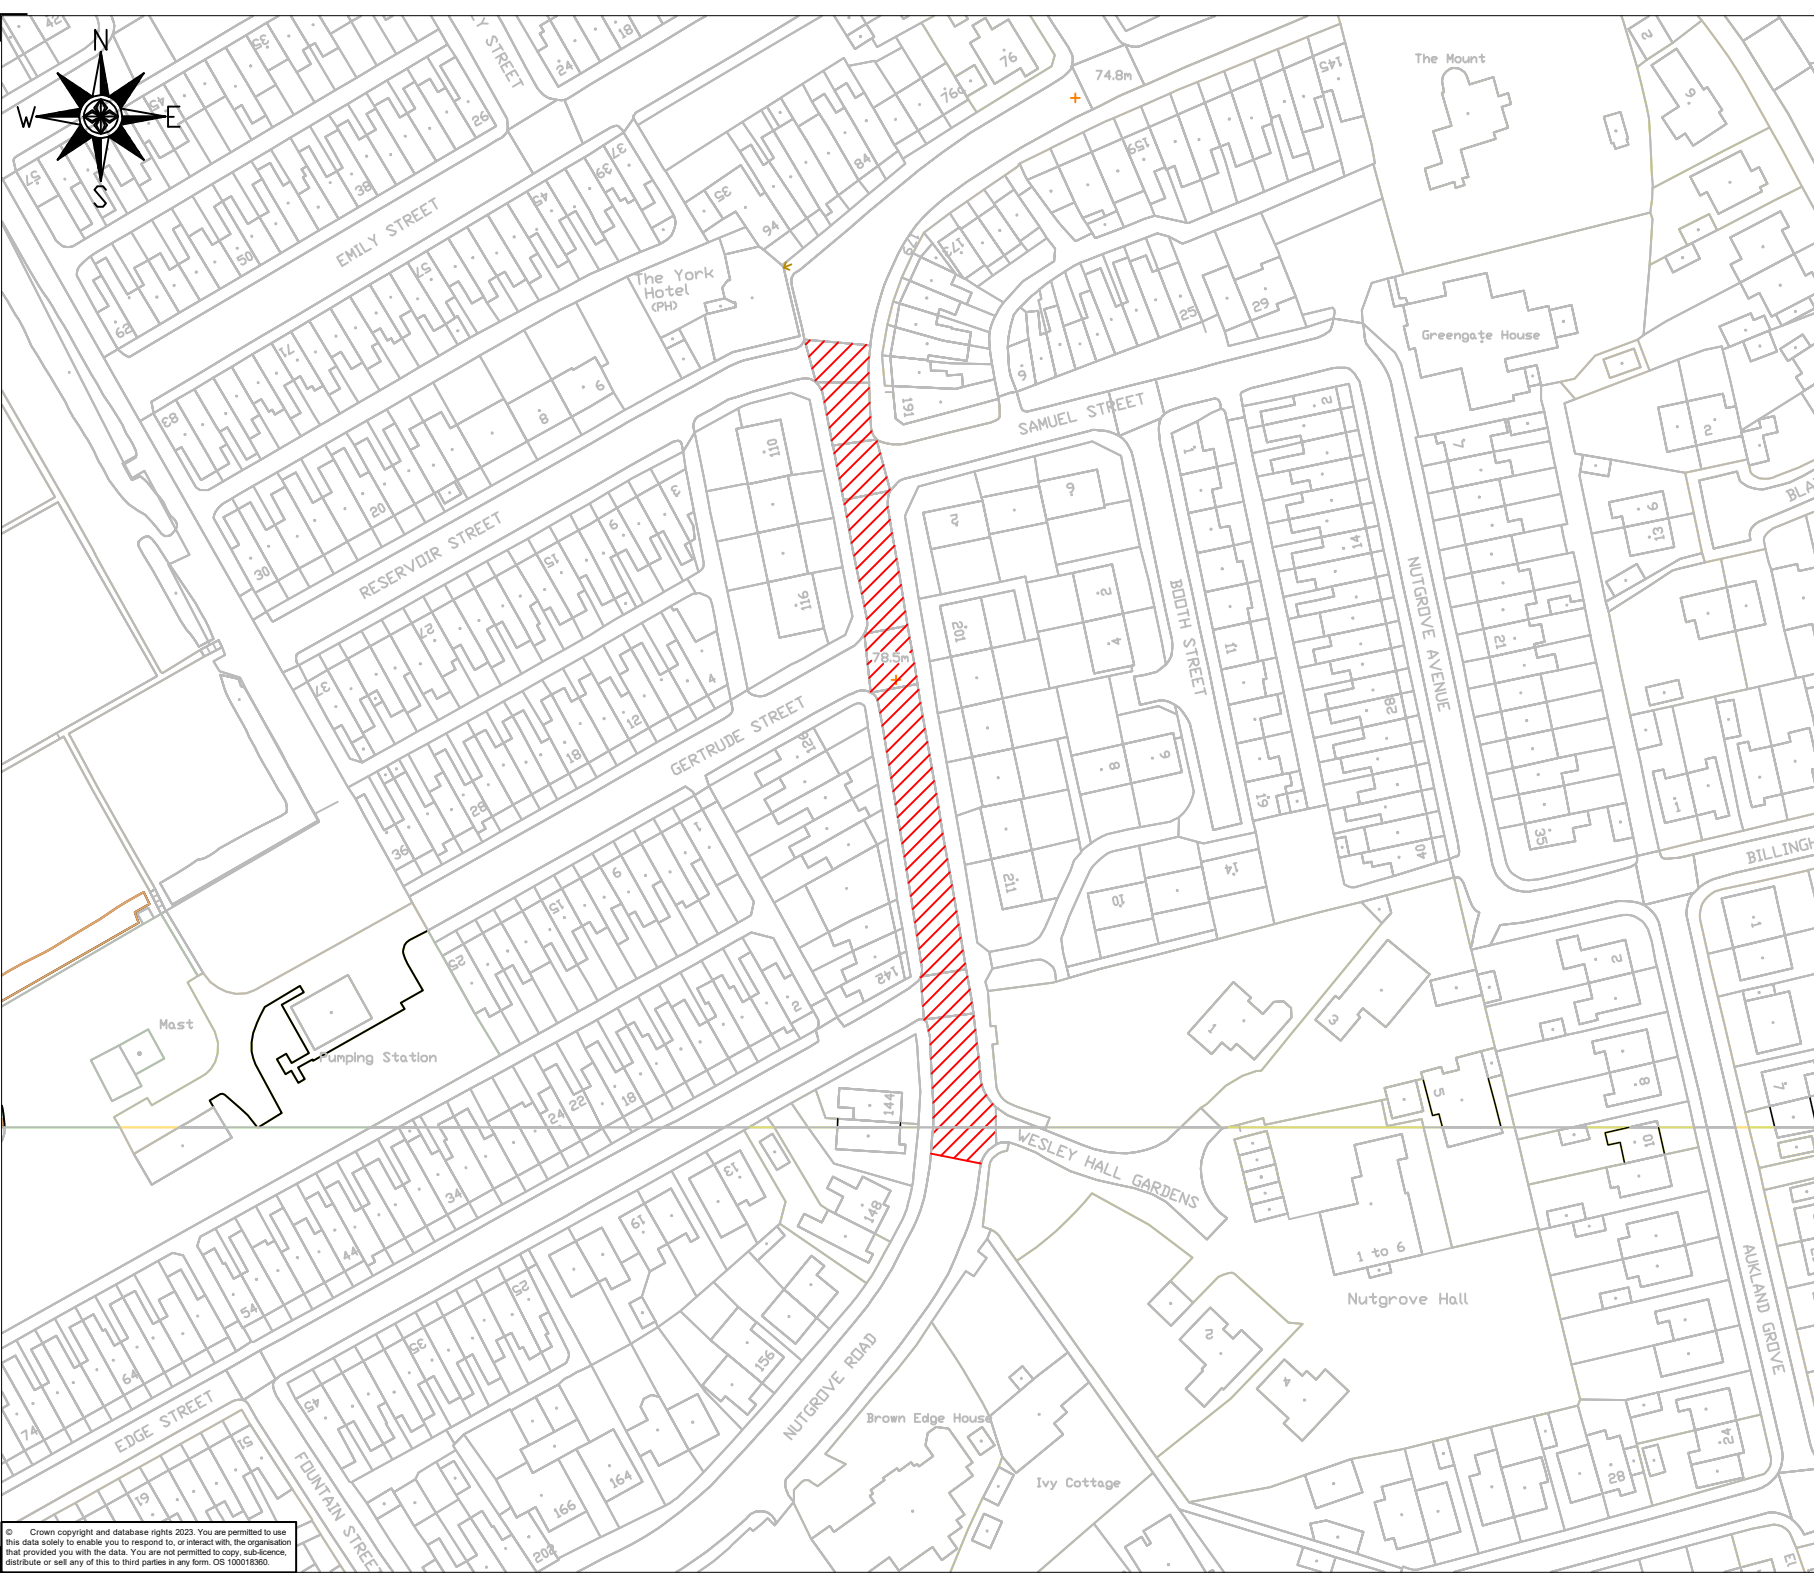

Ref	Notes	By	Date
-----	-------	----	------

Details

Carriageway Resurfacing

 Approx Area - 1170m²
P/O 50mm
0/10 ci942. 50mm thick

Rev. Amendments					By	Date
 ST HELENS BOROUGH COUNCIL					Engineering Services 4th Floor Wesley House Corporation Street St. Helens Merseyside WA10 1HF	
Place Services Contact Centre: 01744 676789 www.sthelens.gov.uk						
Project					Carriageway Resurfacing 2025/26	
Title					Nutgrove Road - Thatto Heath	
Scale	Drawn by: FR	Designed by: FR	Checked by:	Approved by:		
	Date Aug '25	Date Aug '25	Date	Date		
Drawing Number: 2526-B2-24					Rev	
Directory: programme22-1000 CRSTS					A	