


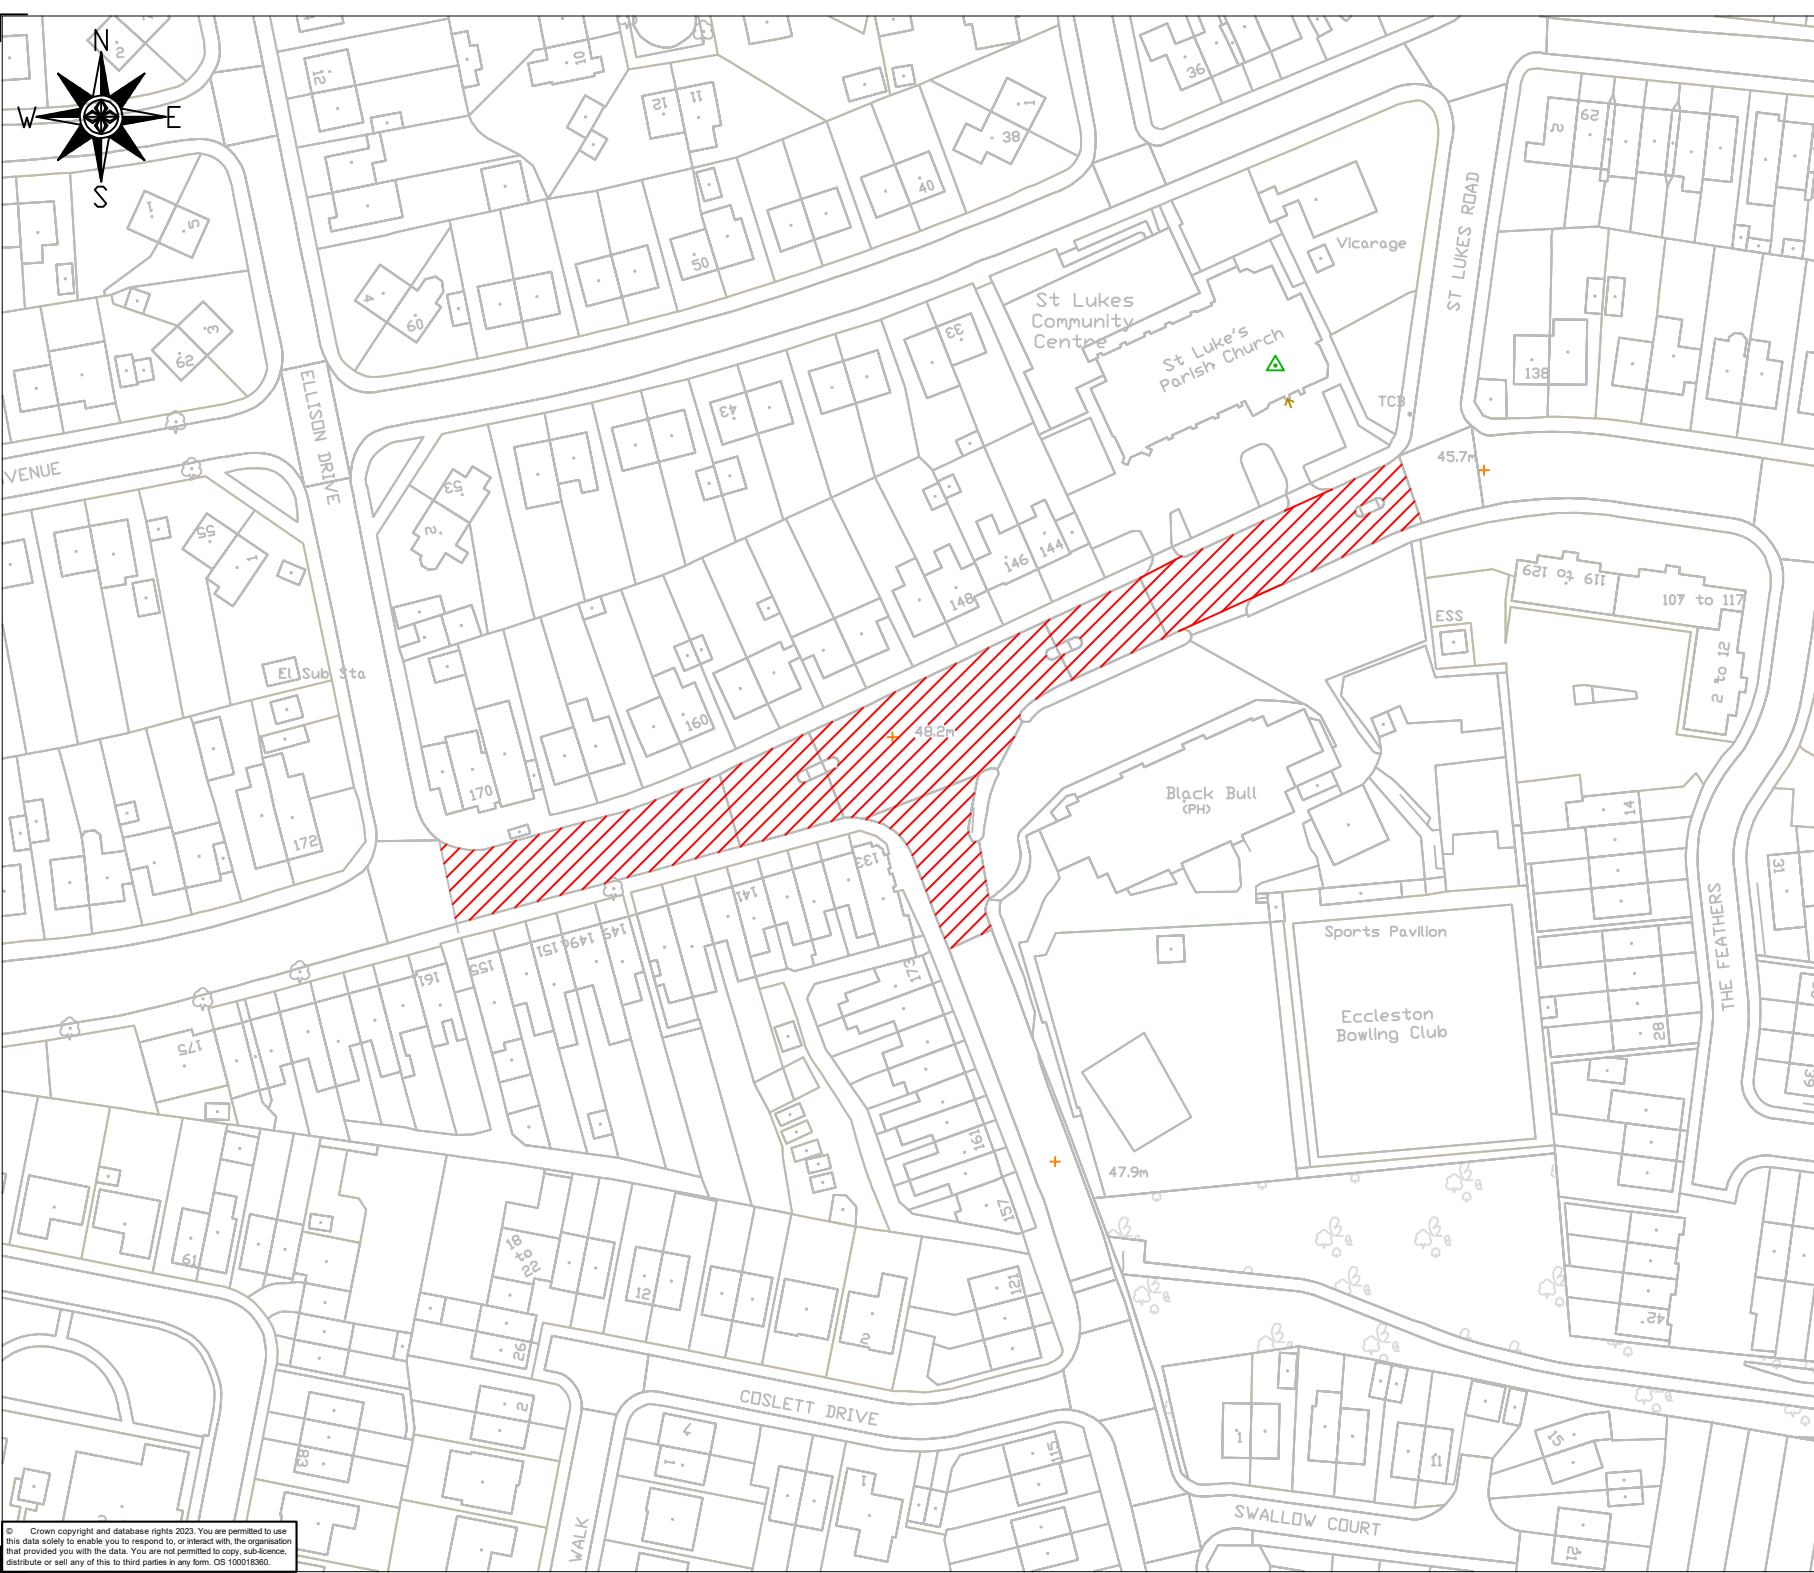

Details

Carriageway Resurfacing

 Approx Area - 2274m<sup>2</sup>  
P/O 50mm  
0/10 ci942. 50mm thick

|                                                                                       |                 |                                     |                     |   |          |
|---------------------------------------------------------------------------------------|-----------------|-------------------------------------|---------------------|---|----------|
| Rev                                                                                   |                 | Amendments                          |                     | By   | Date     |
|  |                 | <b>ST HELENS</b><br>BOROUGH COUNCIL |                     | Engineering Services<br>4th Floor<br>Wesley House<br>Corporation Street<br>St. Helens<br>Merseyside<br>WA10 1HF |          |
| Place Services<br>Contact Centre: 01744 676789<br>www.sthelens.gov.uk                 |                 |                                     |                     |   |          |
| Project: Carriageway Resurfacing 2025/26                                              |                 |                                     |                     |   |          |
| Title: Knowsley Road - West Park                                                      |                 |                                     |                     |   |          |
| Scale                                                                                 | Drawn by:<br>FR | Designed by:<br>FR                  | Checked by:<br>Date | Approved by:<br>Date                                                                                            |          |
| Drawing Number: 2526-B2-25                                                            |                 |                                     |                     |   |          |
| Directory: programme22-1000 CRSTS                                                     |                 |                                     |                     |   |          |
|                                                                                       |                 |                                     |                     |   | Rev<br>A |