


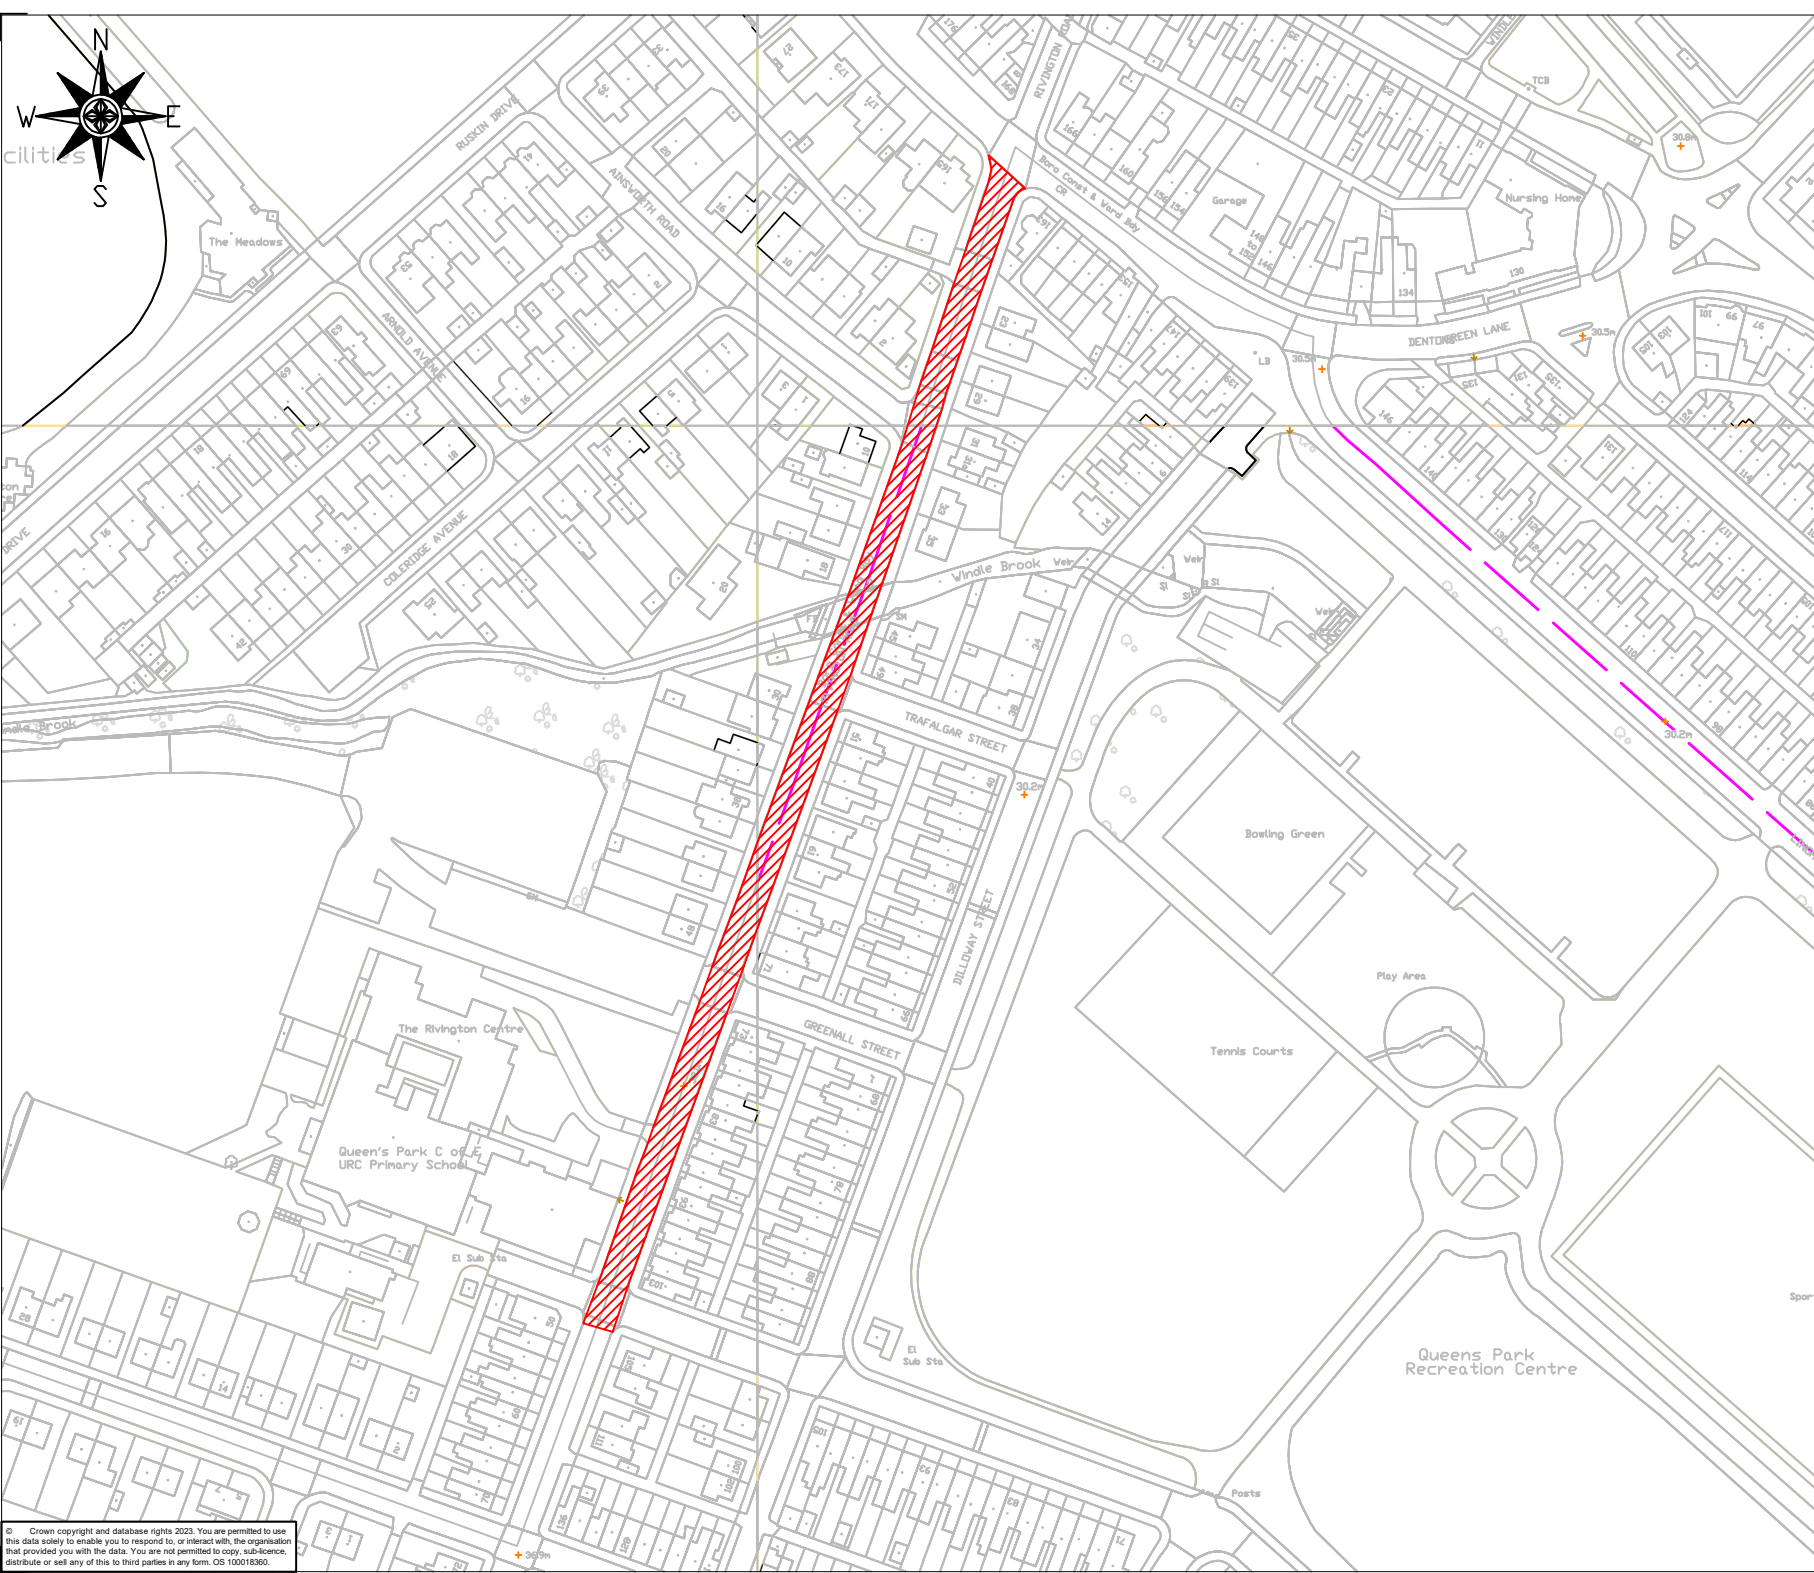

Details

Carriageway Resurfacing

 Approx Area - 2413m²
P/O 50mm
0/10 cl942. 50mm thick



ST HELENS
BOROUGH COUNCIL

Place Services
Contact Centre: 01744 676789
www.sthelens.gov.uk

Engineering Services
4th Floor
Wesley House
Corporation Street
St Helens
Merseyside
WA10 1HF

Project Carriageway Resurfacing 2025/26

Title Rivington Road - West Park

Scale	Drawn by:	Designed by:	Checked by:	Approved by:
	FR	FR		
	Date Aug '25	Date Aug '25	Date	Date