


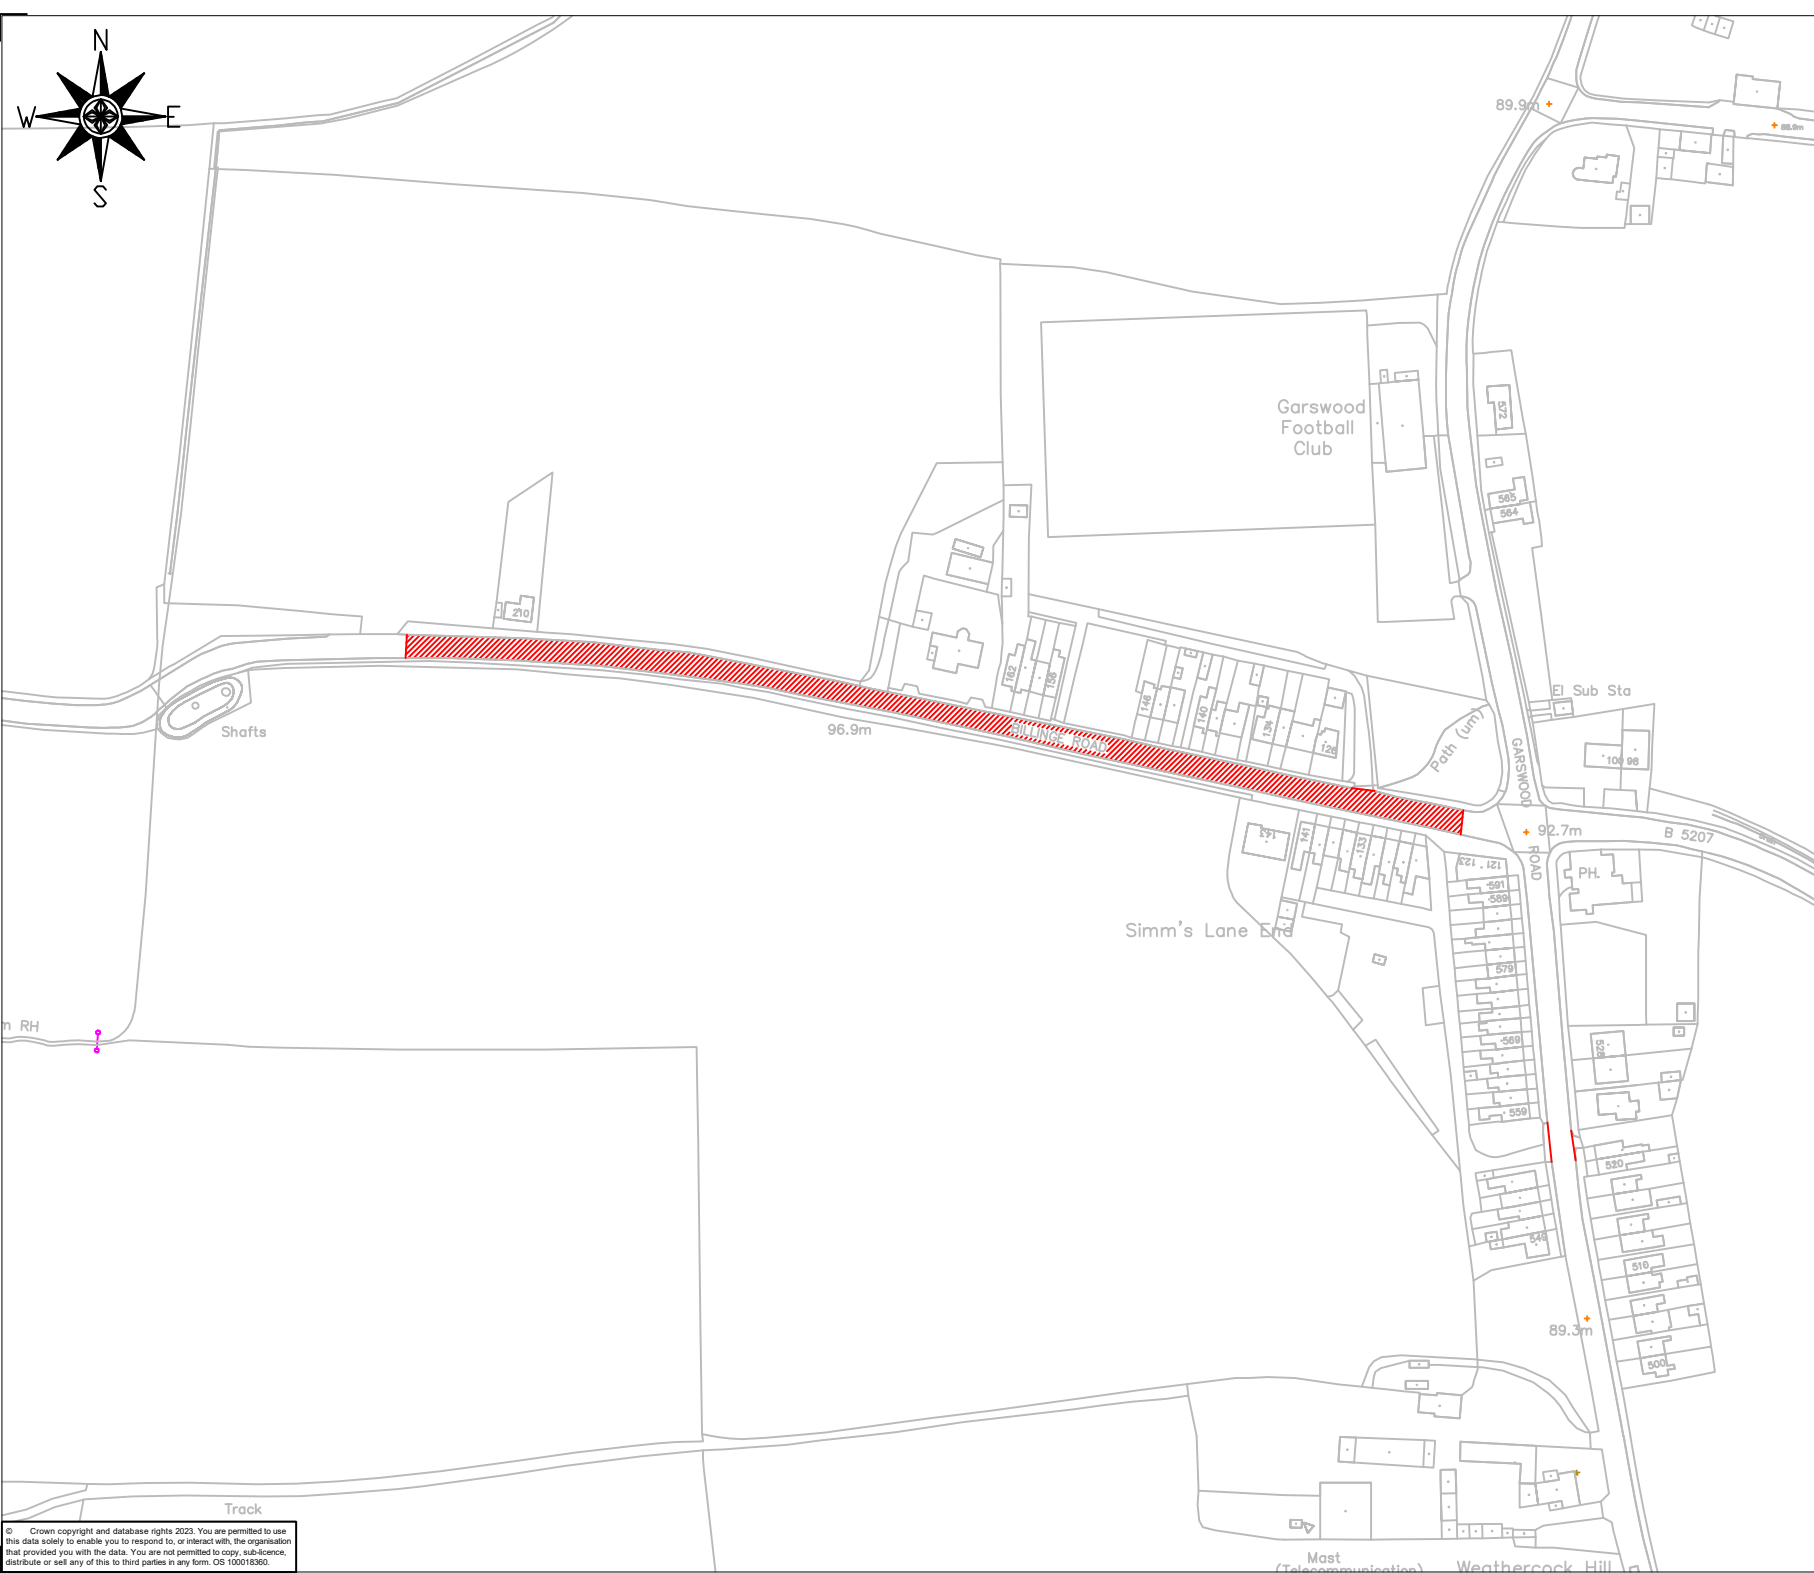

Details

Carriageway Resurfacing

 Approx Area - 2430m²
P/O 50mm
0/10 ci942. 50mm thick



Place Services
Contact Centre: 01744 676789
www.sthelens.gov.uk

Project: Carriageway Resurfacing 2024/25

Title: Billingale Road - Billingale & Seneley Green

Scale	Drawn by:	Designed by:	Checked by:	Approved by:
1/1250	FR	FR		
Date	Date	Date	Date	Date
May 24	May 24			