


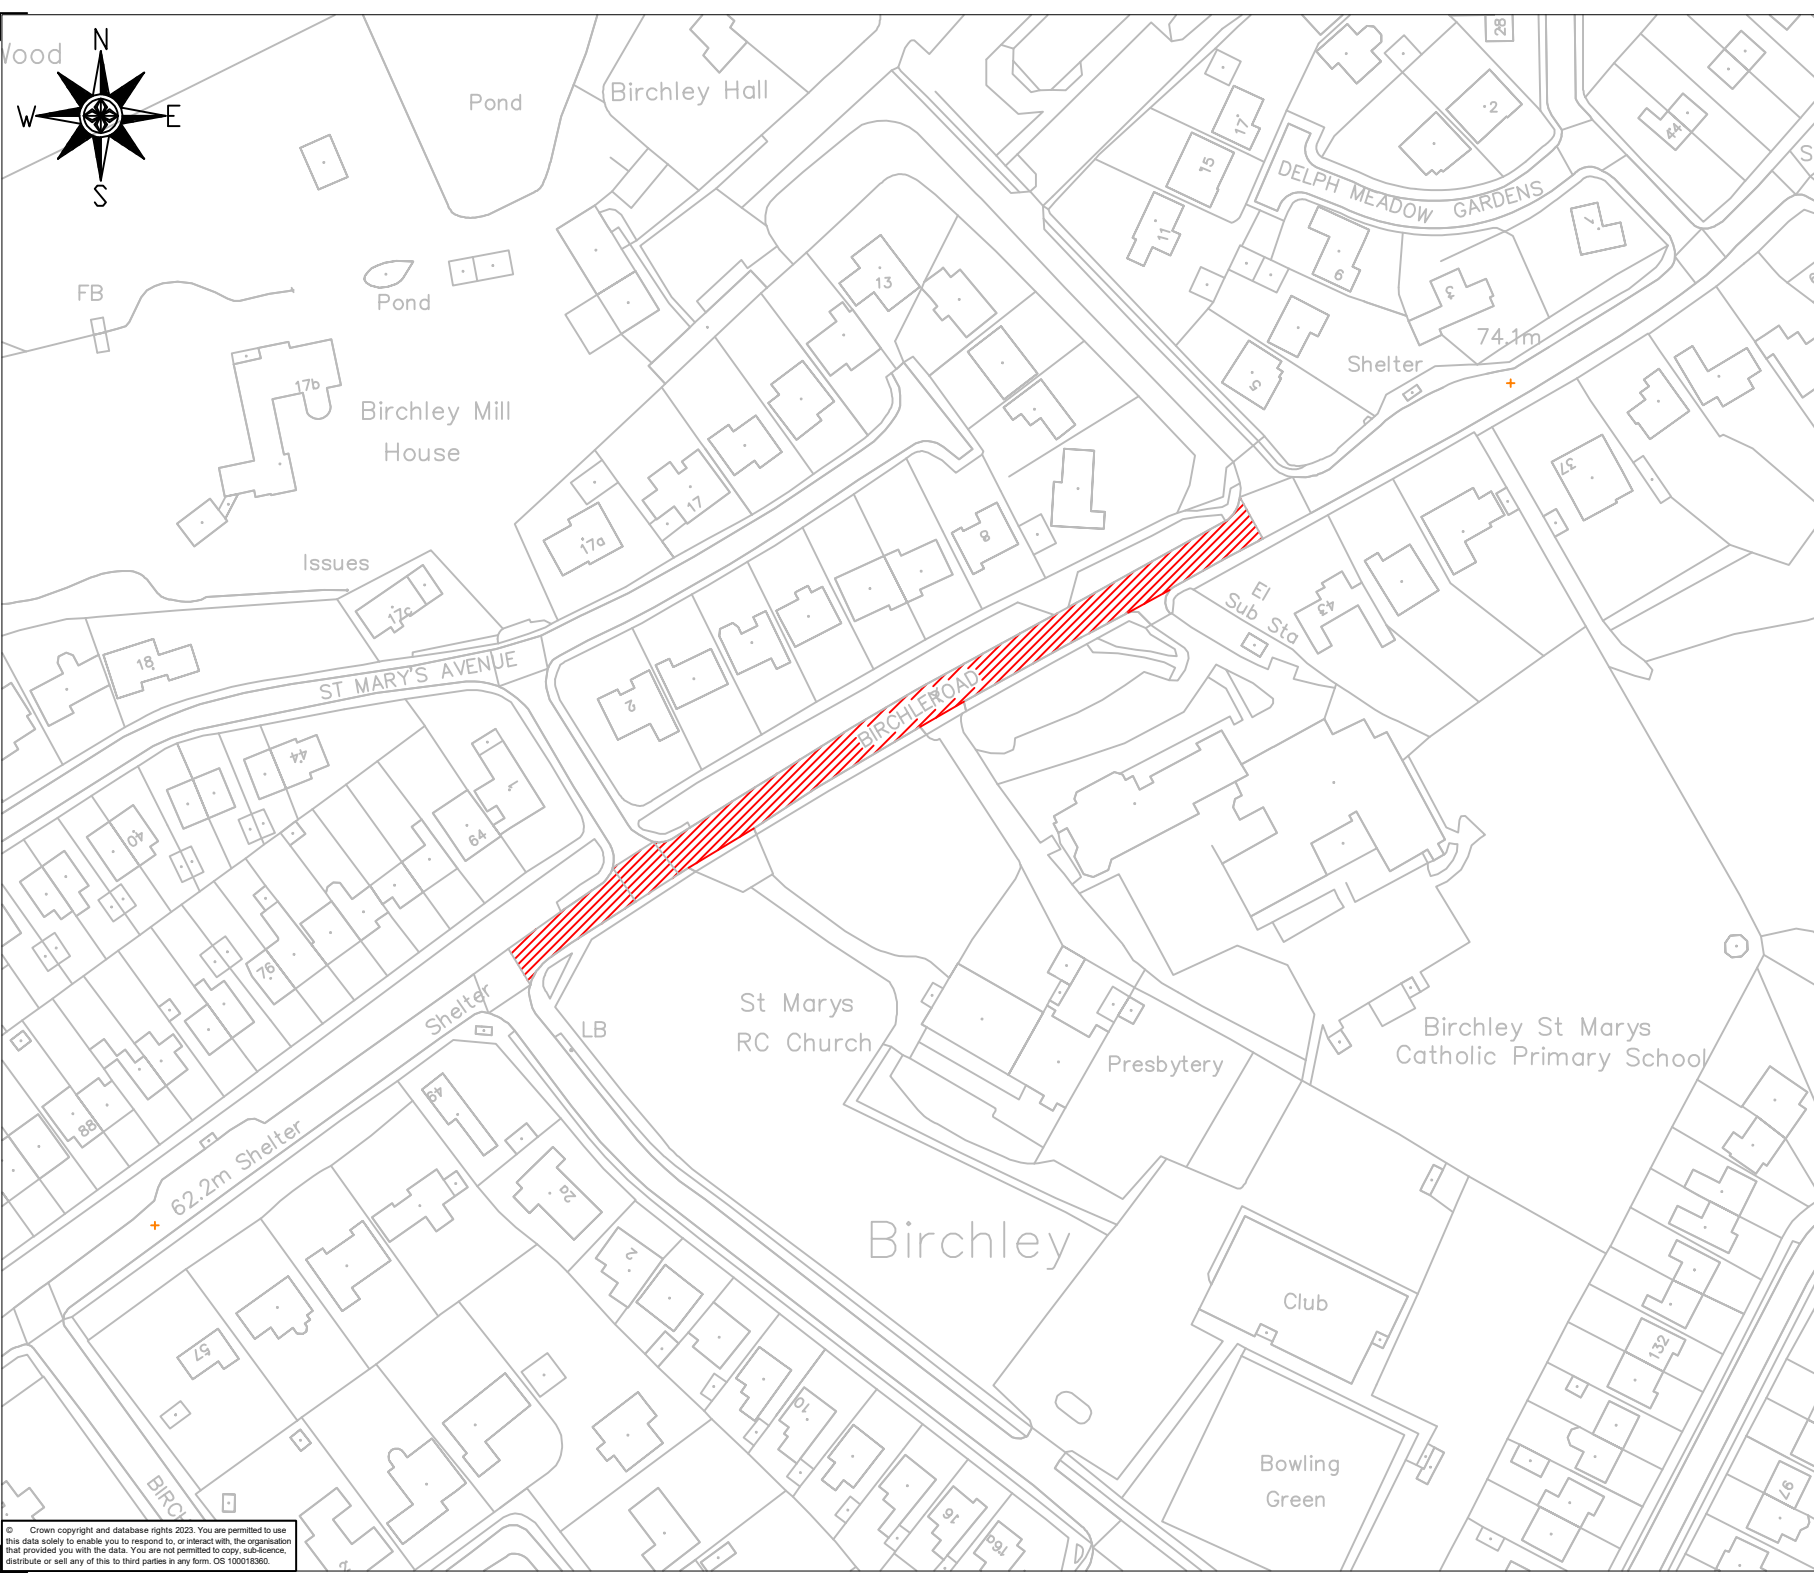

Ref	Notes	By	Date
Details			
Carriageway Resurfacing			
		Approx Area - 1260m² P/O 50mm 0/10 ci942. 50mm thick	
Rev Amendments			
 Place Services Contact Centre: 01744 676789 www.sthelens.gov.uk		Engineering Services 4th Floor Wesley House Corporation Street St. Helens Merseyside WA10 1HF	
Project: Carriageway Resurfacing 2024/25			
Title: Birchley Road - Billinge & Seneley Green			
Scale 1/1250	Drawn by: FR	Designed by: FR	Checked by: Date
Date: May 24		Date: May 24	Date
Drawing Number: 2425-B1-02			Rev A

© Crown copyright and database rights 2023. You are permitted to use this data solely to enable you to respond to, or interact with, the organisation that provided you with the data. You are not permitted to copy, sub-licence, distribute or sell any of this to third parties in any form. OS 100018360.