


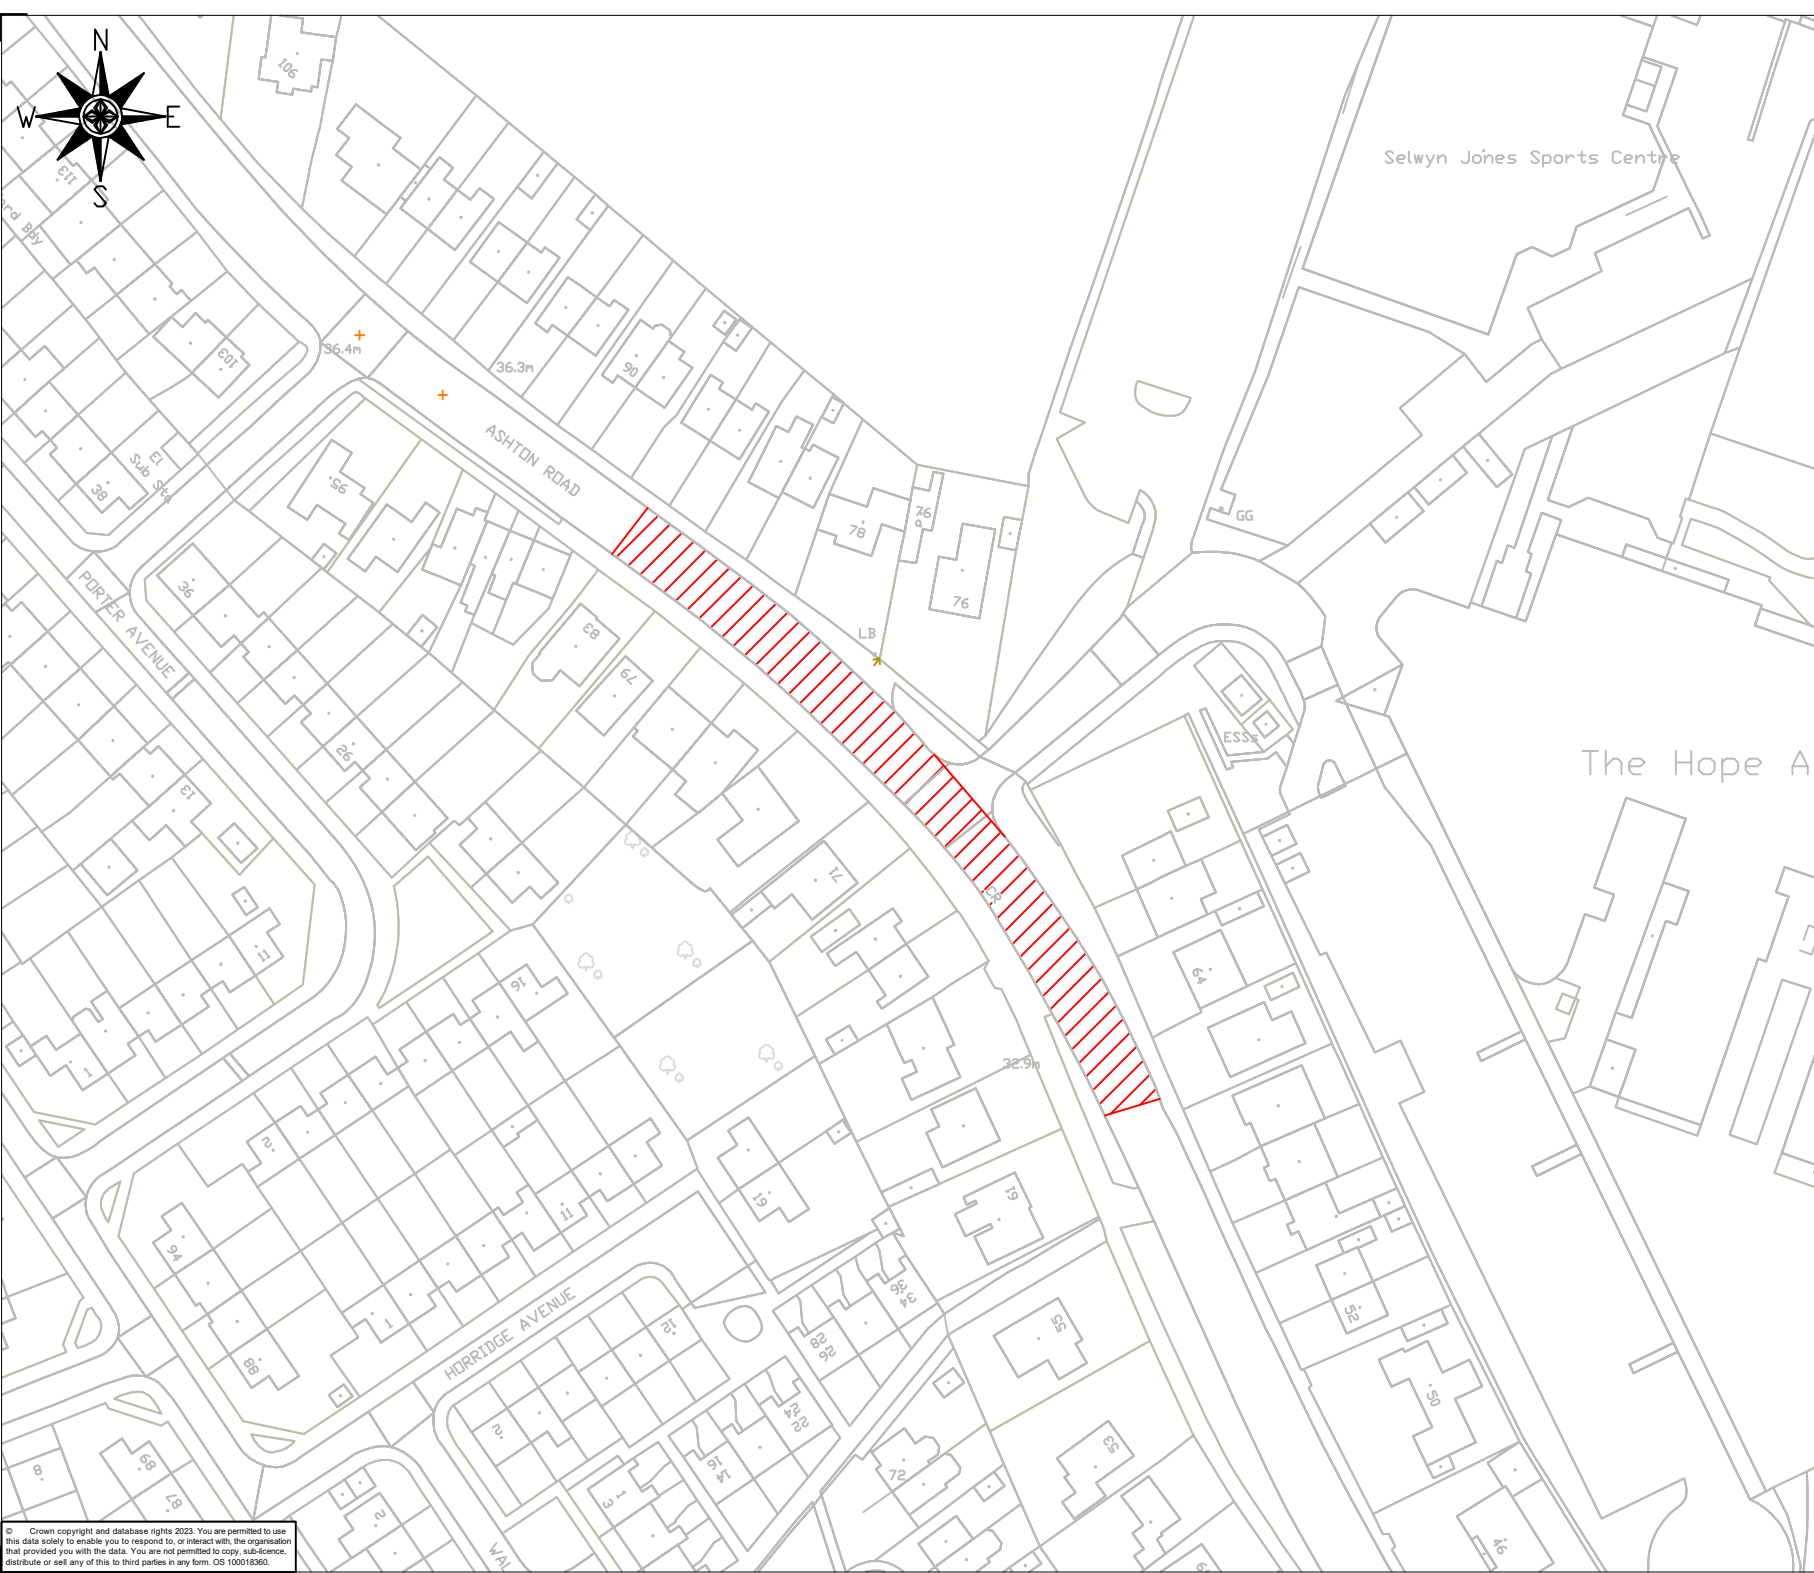

Ref	Notes	By	Date
-----	-------	----	------

Details

Carriageway Resurfacing

 Approx Area - 1275m²
P/O 50mm
0/10 ci942. 50mm thick

Rev	Amendments	By	Date
-----	------------	----	------



ST HELENS
BOROUGH COUNCIL

Engineering Services
4th Floor
Wesley House
Corporation Street
St. Helens
Merseyside
WA10 1HF

Place Services
Contact Centre: 01744 676789
www.sthelens.gov.uk

Project: Carriageway Resurfacing 2024/25

Title: Ashton Road - Newton East

Scale 1/1250	Drawn by: FR	Designed by: FR	Checked by: Date April 25	Approved by: Date
-----------------	-----------------	--------------------	------------------------------	----------------------

Drawing Number: 2526-B1-11	Rev A
----------------------------	----------