


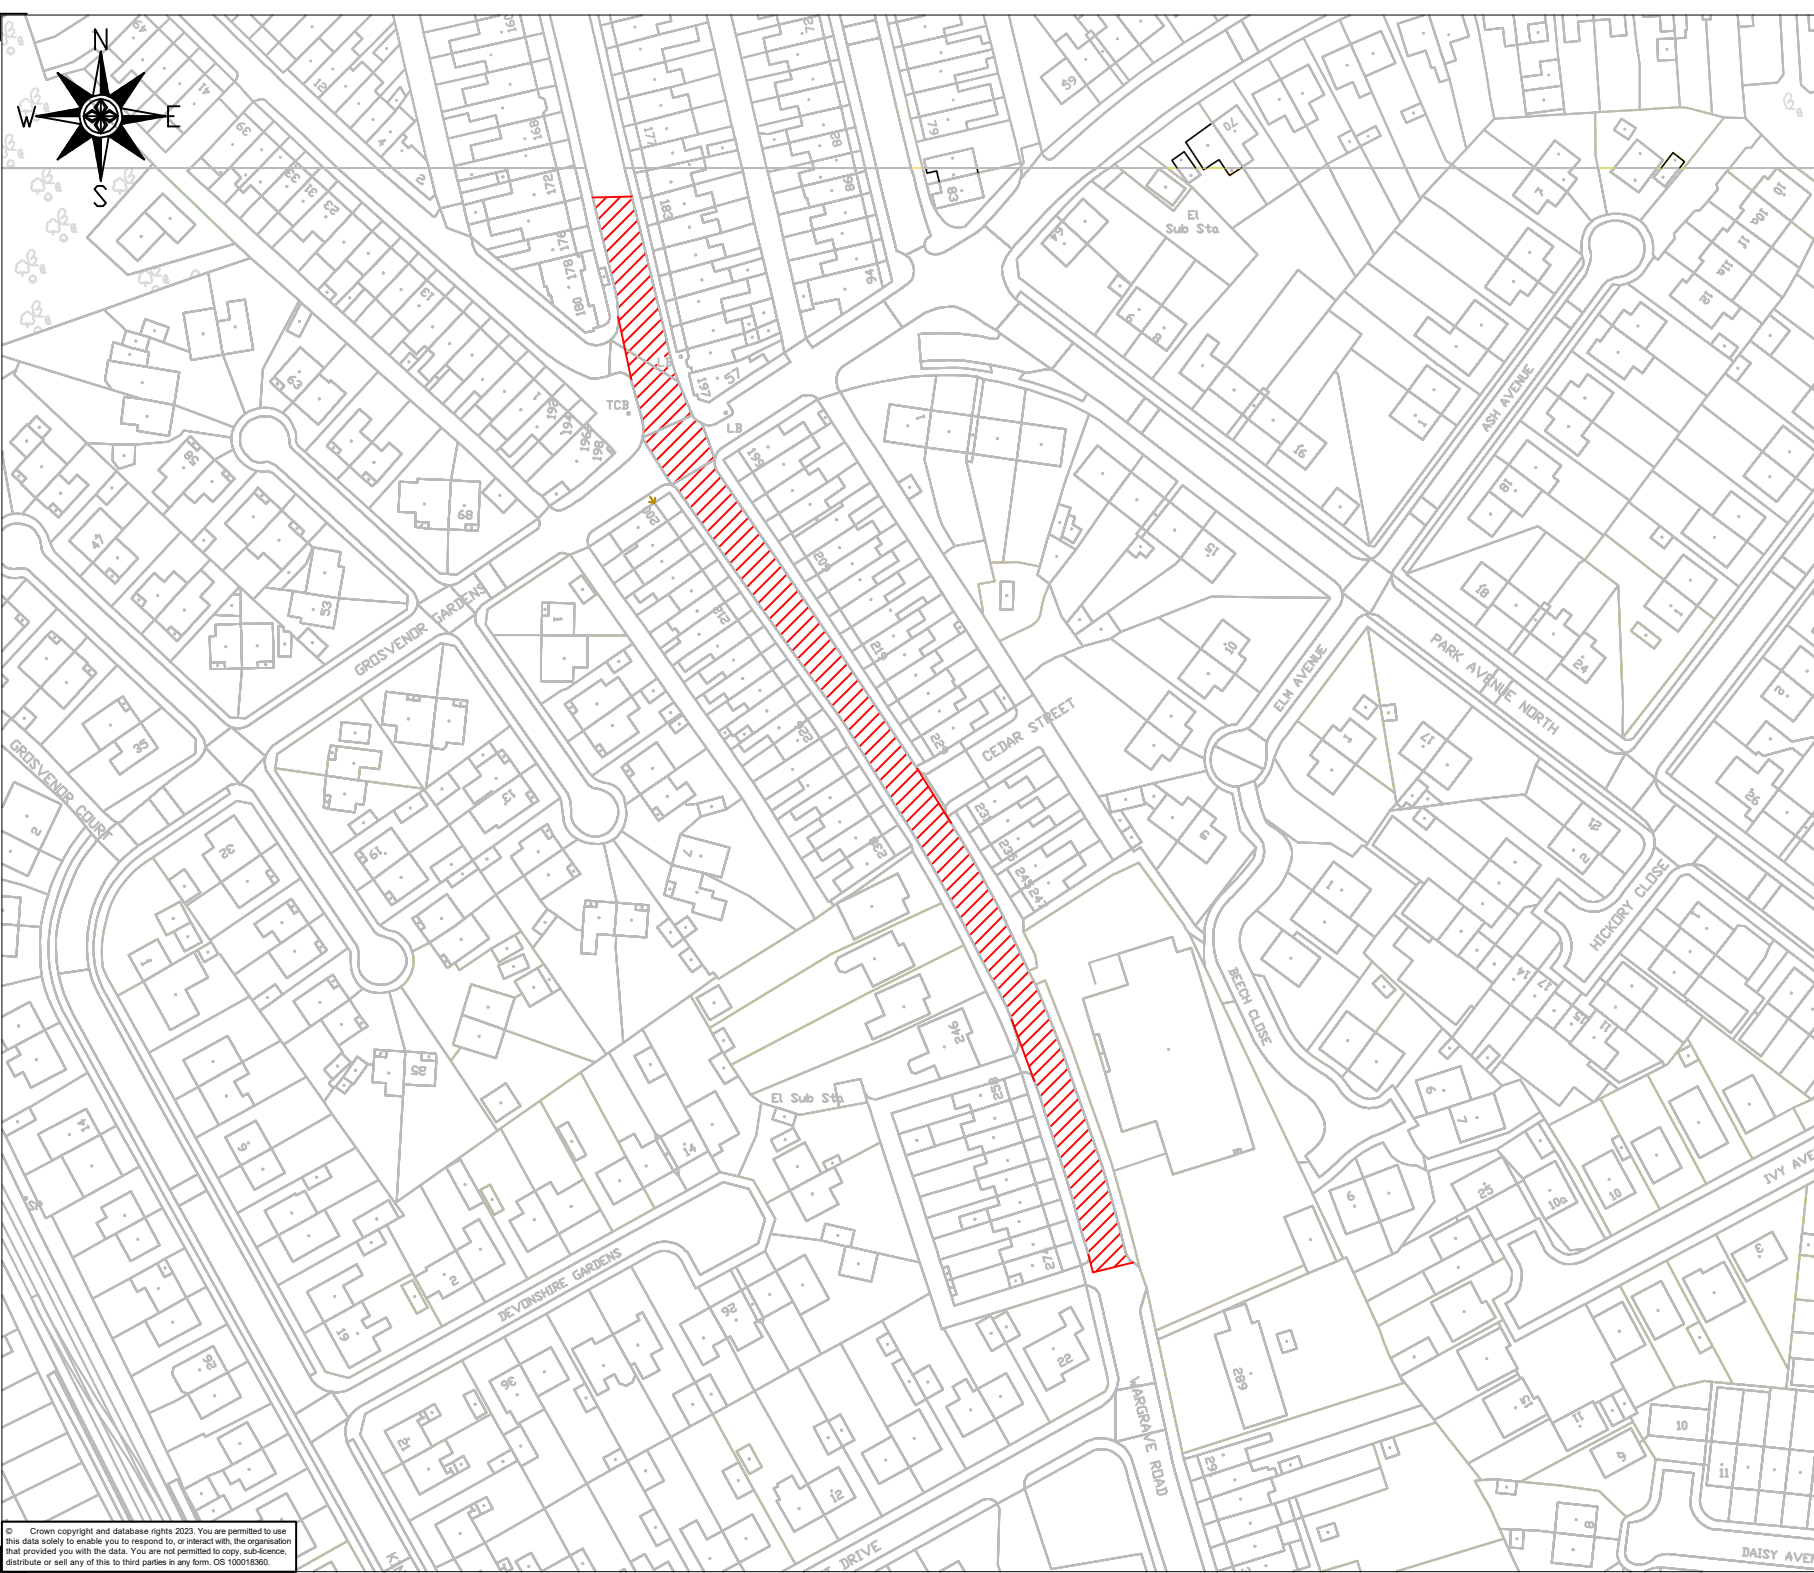

Details

Carriageway Resurfacing

 Approx Area - 1820m²
P/O 50mm
0/10 ci942. 50mm thick

Rev.		Amendments		By	Date
				Engineering Services 4th Floor Wesley House Corporation Street St Helens Merseyside WA10 1HF	
Place Services Contact Centre: 01744 676789 www.sthelens.gov.uk					
Project Carriageway Resurfacing 2024/25					
Title Wargrave Road - Newton East					
Scale	Drawn by:	Designed by:	Checked by:	Approved by:	
1/1250	FR	FR	FR	Date	Date
Drawing Number: 2526-B1-12					
Directory: programme22-1000 CRSTS					
					Rev
					A