


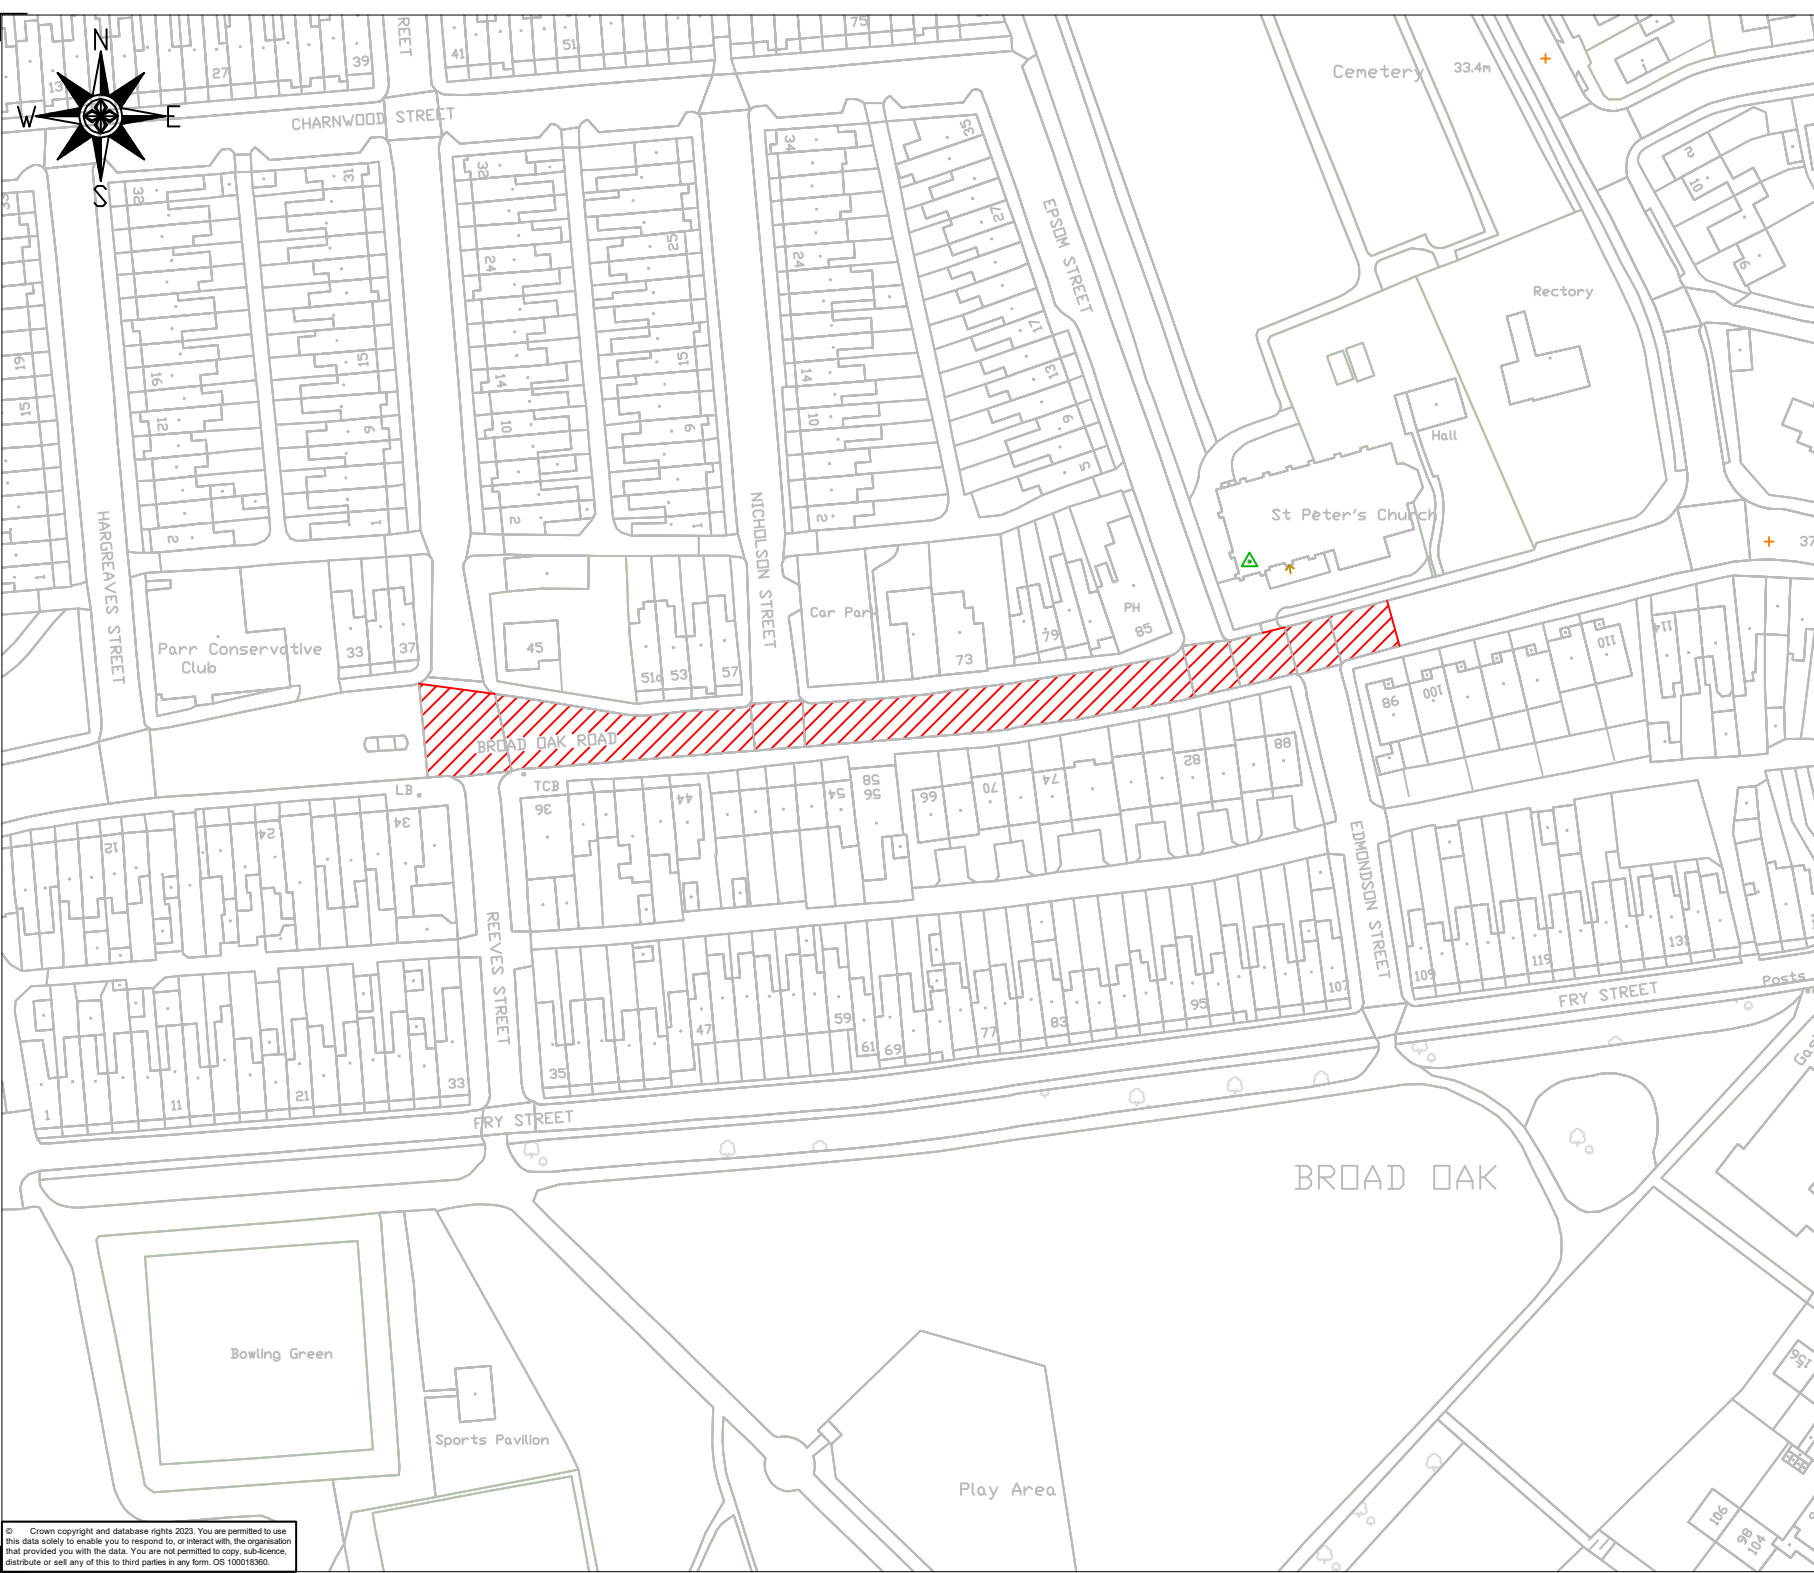

Details

Carriageway Resurfacing

 Approx Area - 1500m²
P/O 50mm
0/10 cl942. 50mm thick



ST HELENS
BOROUGH COUNCIL

Engineering Services
4th Floor
Wesley House
Corporation Street
St. Helens
Merseyside
WA10 1HF

Place Services
Contact Centre: 01744 676789
www.sthelens.gov.uk

Project: Carriageway Resurfacing 2024/25

Title: Broad Oak Road - Parr

Scale	Drawn by:	Designed by:	Checked by:	Approved by:
1/1250	FR	FR		
	Date	Date	Date	Date
	April 25	April 25		