


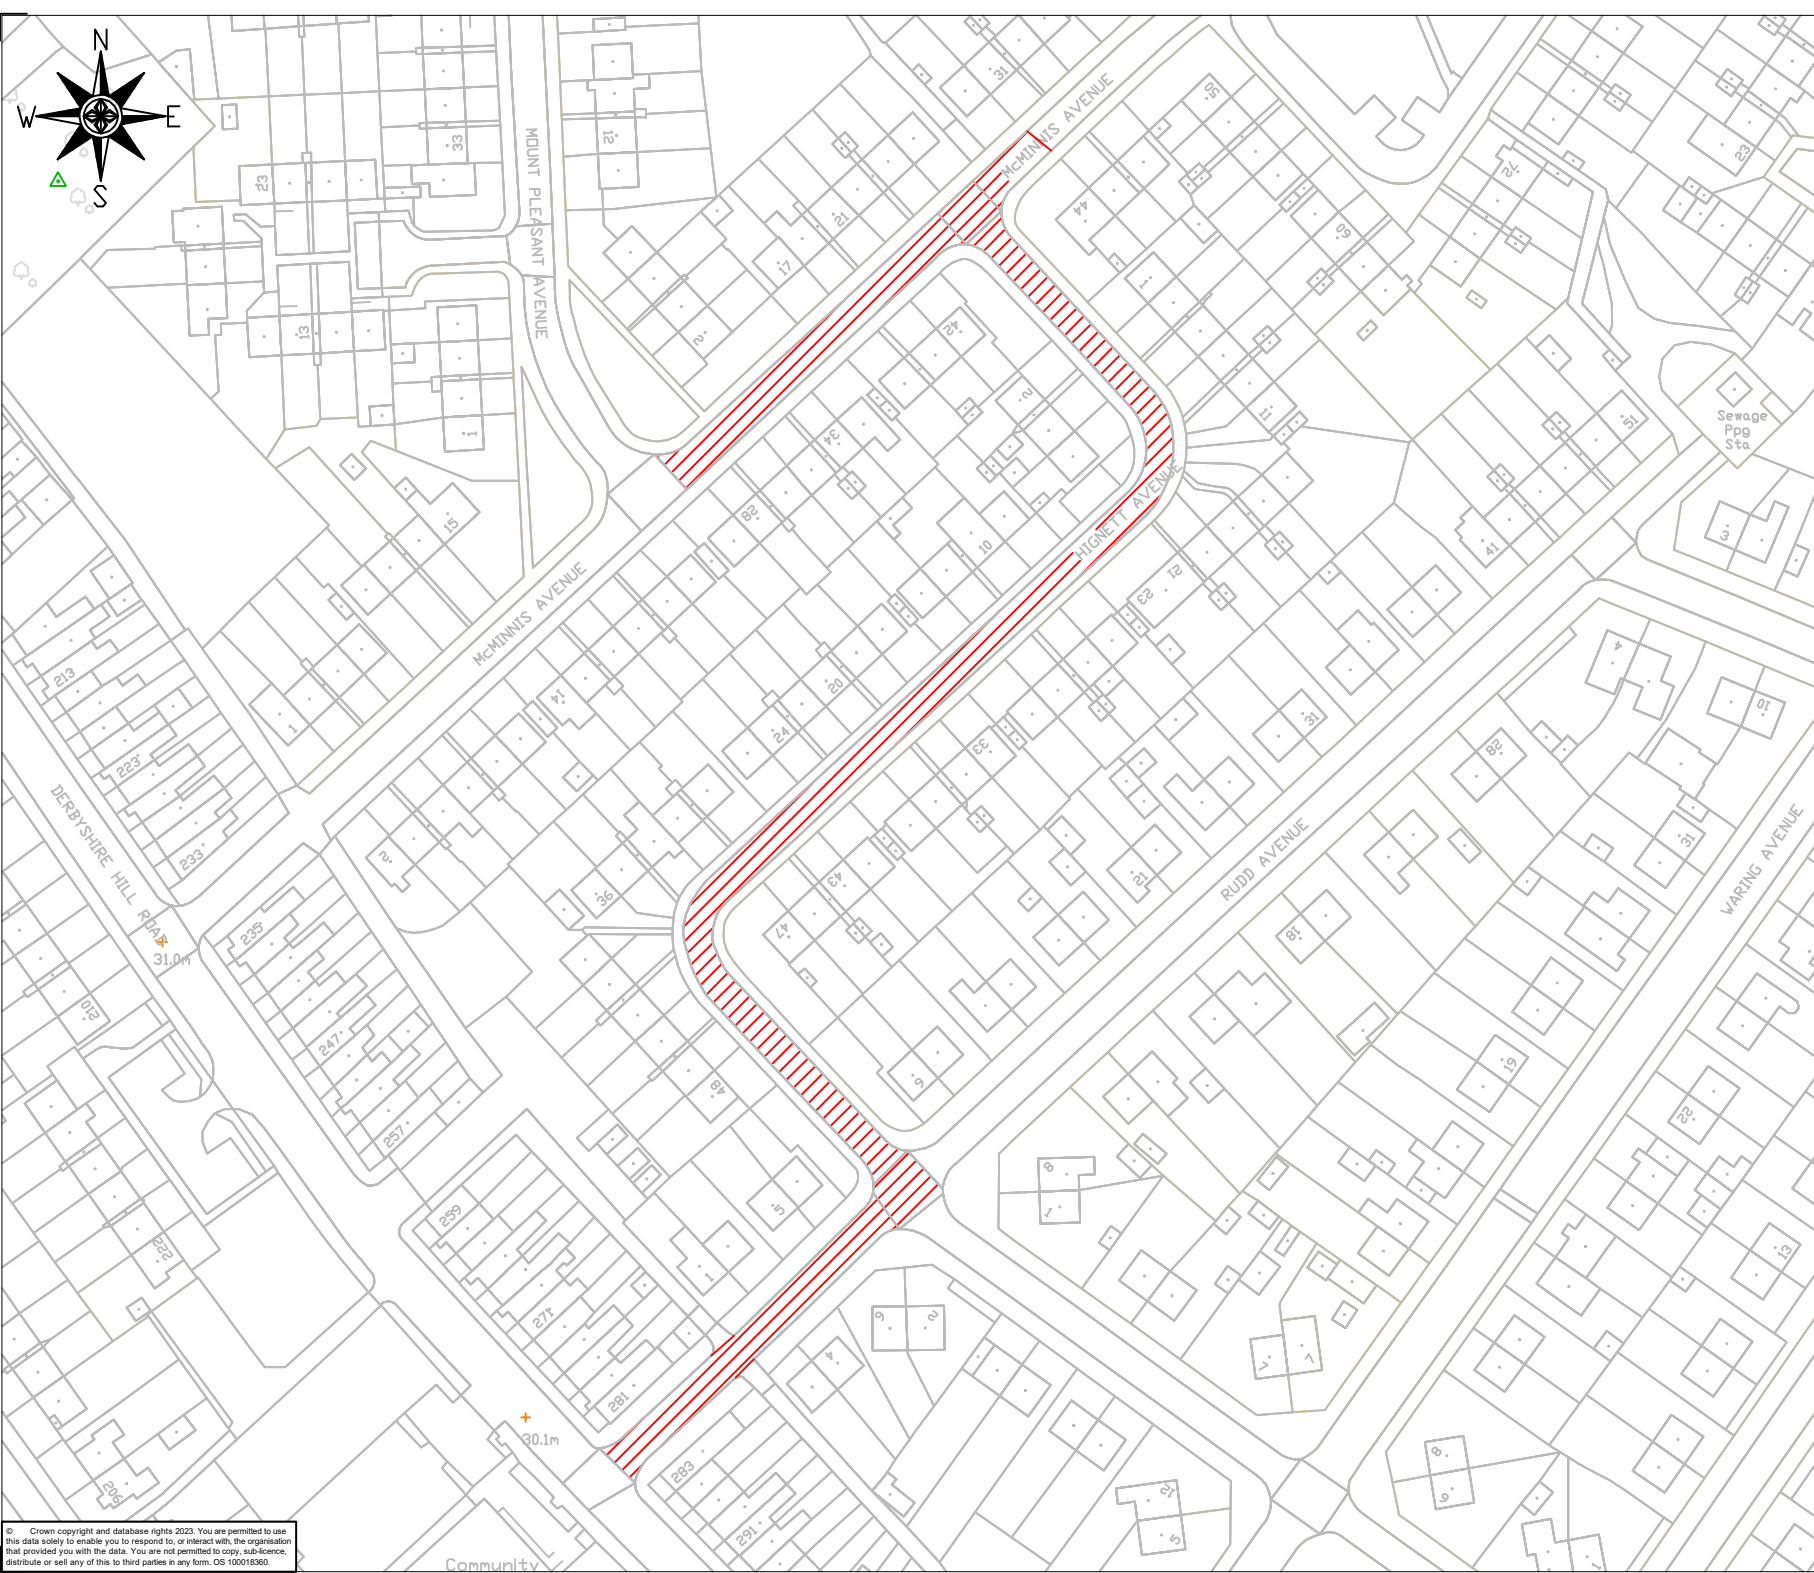

© Crown copyright and database rights 2023. You are permitted to use this data solely to enable you to respond to, or interact with, the organisation that provided you with the data. You are not permitted to copy, sub-license, distribute or sell any of this to third parties in any form. OS 100018360.

Ref	Notes	By	Date
-----	-------	----	------

Details

Carriageway Resurfacing

 Approx Area - 1875m²
P/O 50mm
0/10 ci942. 50mm thick

Rev	Amendments	By	Date
-----	------------	----	------



ST HELENS
BOROUGH COUNCIL

Place Services
Contact Centre: 01744 676789
www.sthelens.gov.uk

Engineering Services
4th Floor
Wesley House
Corporation Street
St Helens
Merseyside
WA10 1HF

Project				
Carriageway Resurfacing 2024/25				
Title				
Hignett - Parr				
Scale	Drawn by:	Designed by:	Checked by:	Approved by:
1/1250	FR	FR		
	Date	April 25	Date	April 25
Drawing Number: 2526-B1-15				
Directory: programme22-1000 CRSTS				
				Rev
				A