


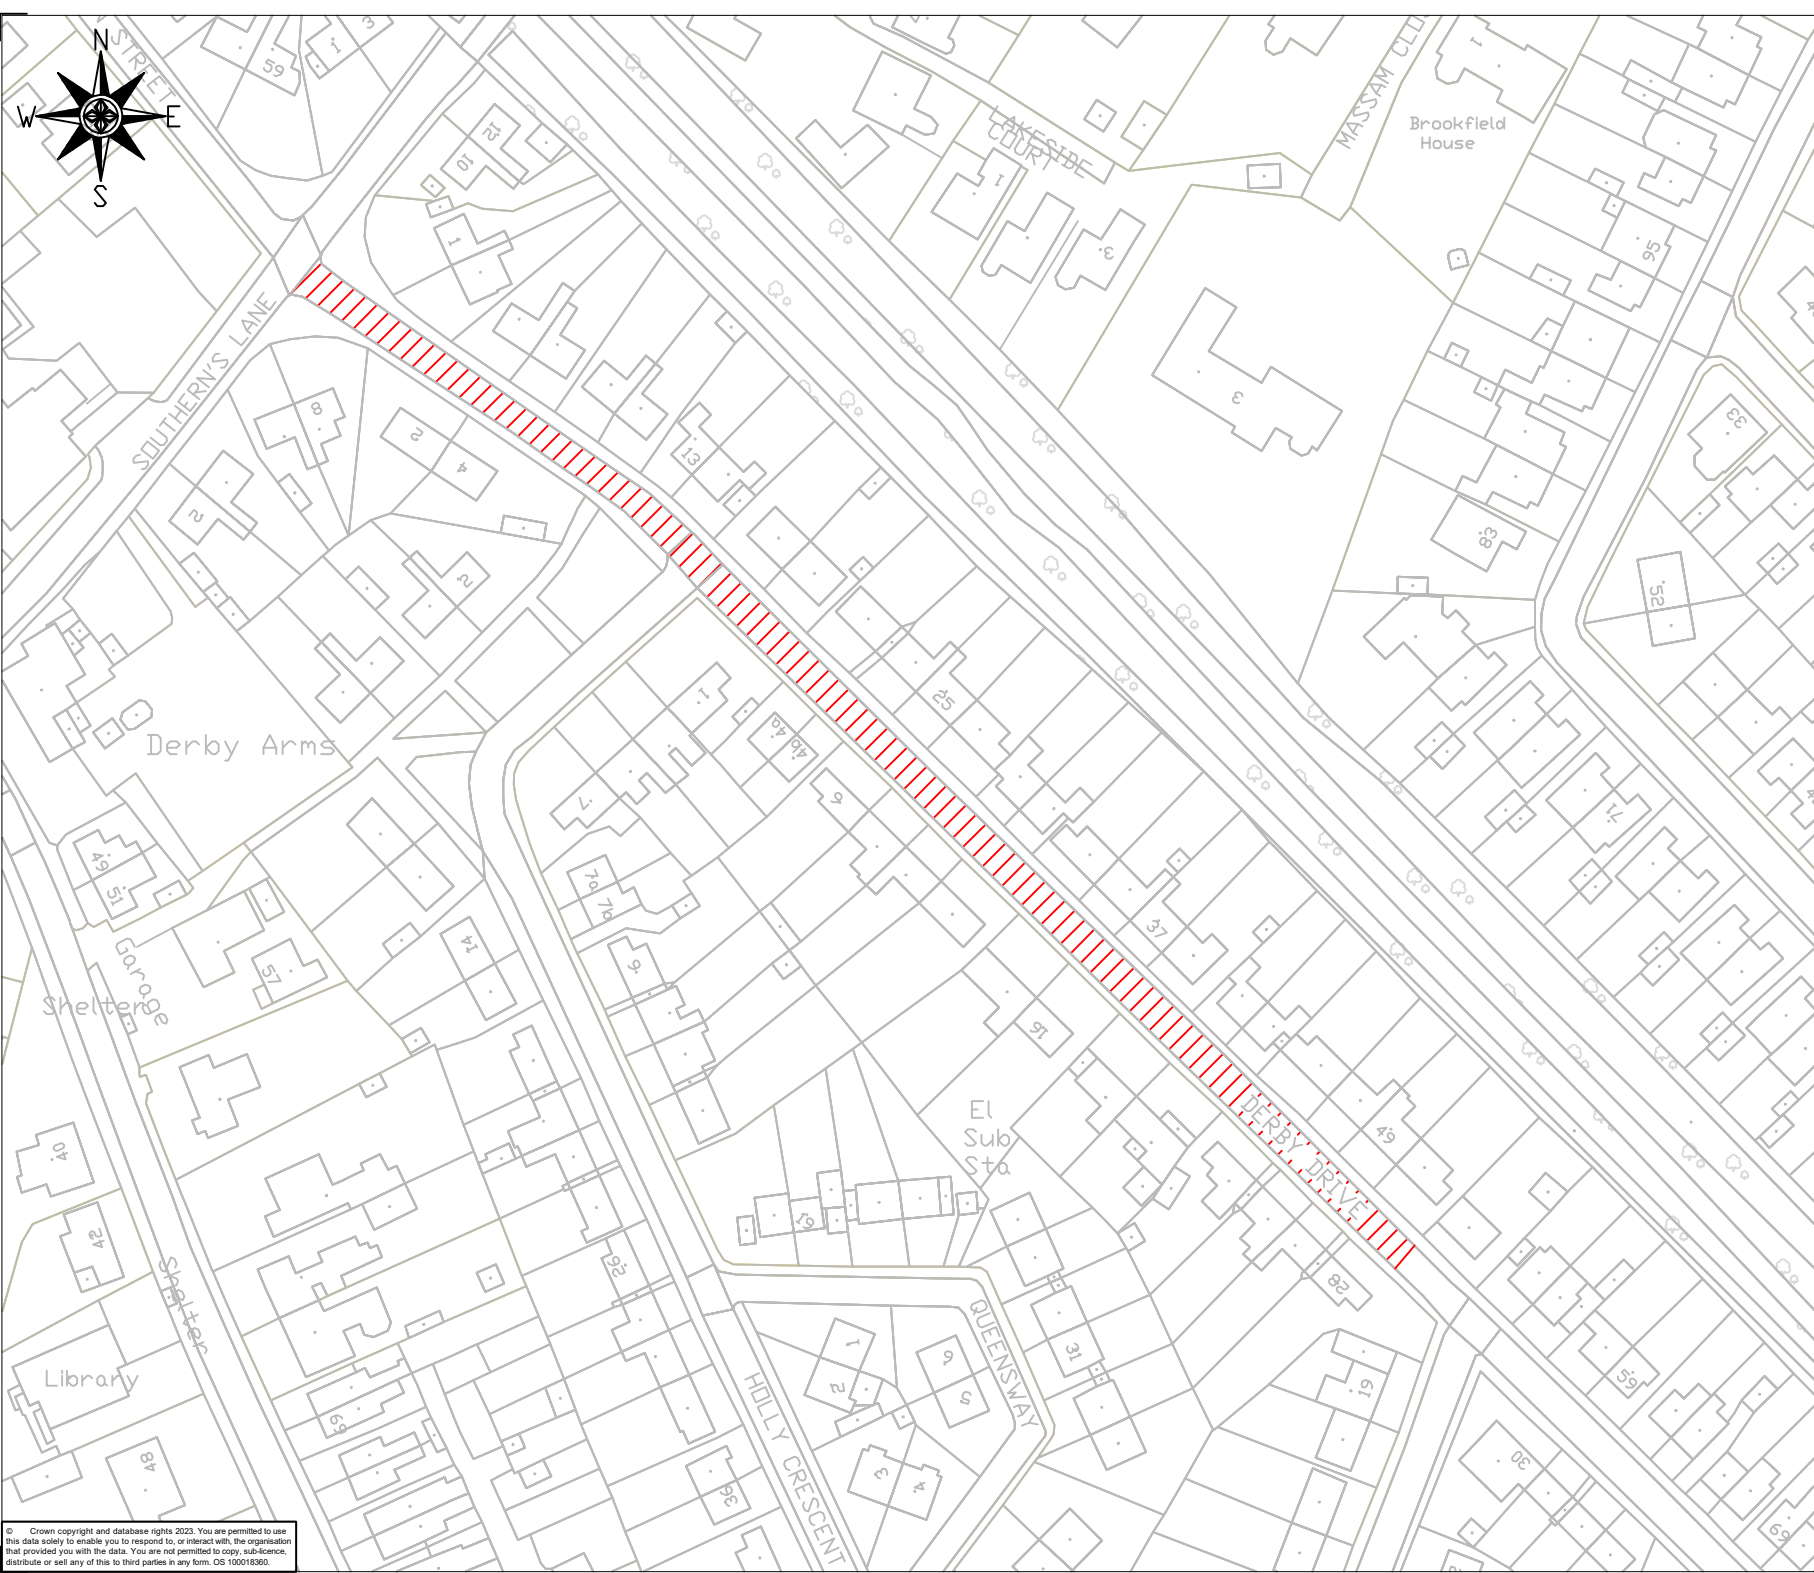

Details

Carriageway Resurfacing

 Approx Area - 1720m²
P/O 50mm
0/10 ci942. 50mm thick



Project Carriageway Resurfacing 2024/25

Title Derby Drive - Rainford

Scale	Drawn by:	Designed by:	Checked by:	Approved by:
1/1250	FR	FR		
	Date April 25	Date April 25	Date	Date

Drawing Number: 2526-B1-16	Rev
Directory: programme22-1000 CRSTS	A