


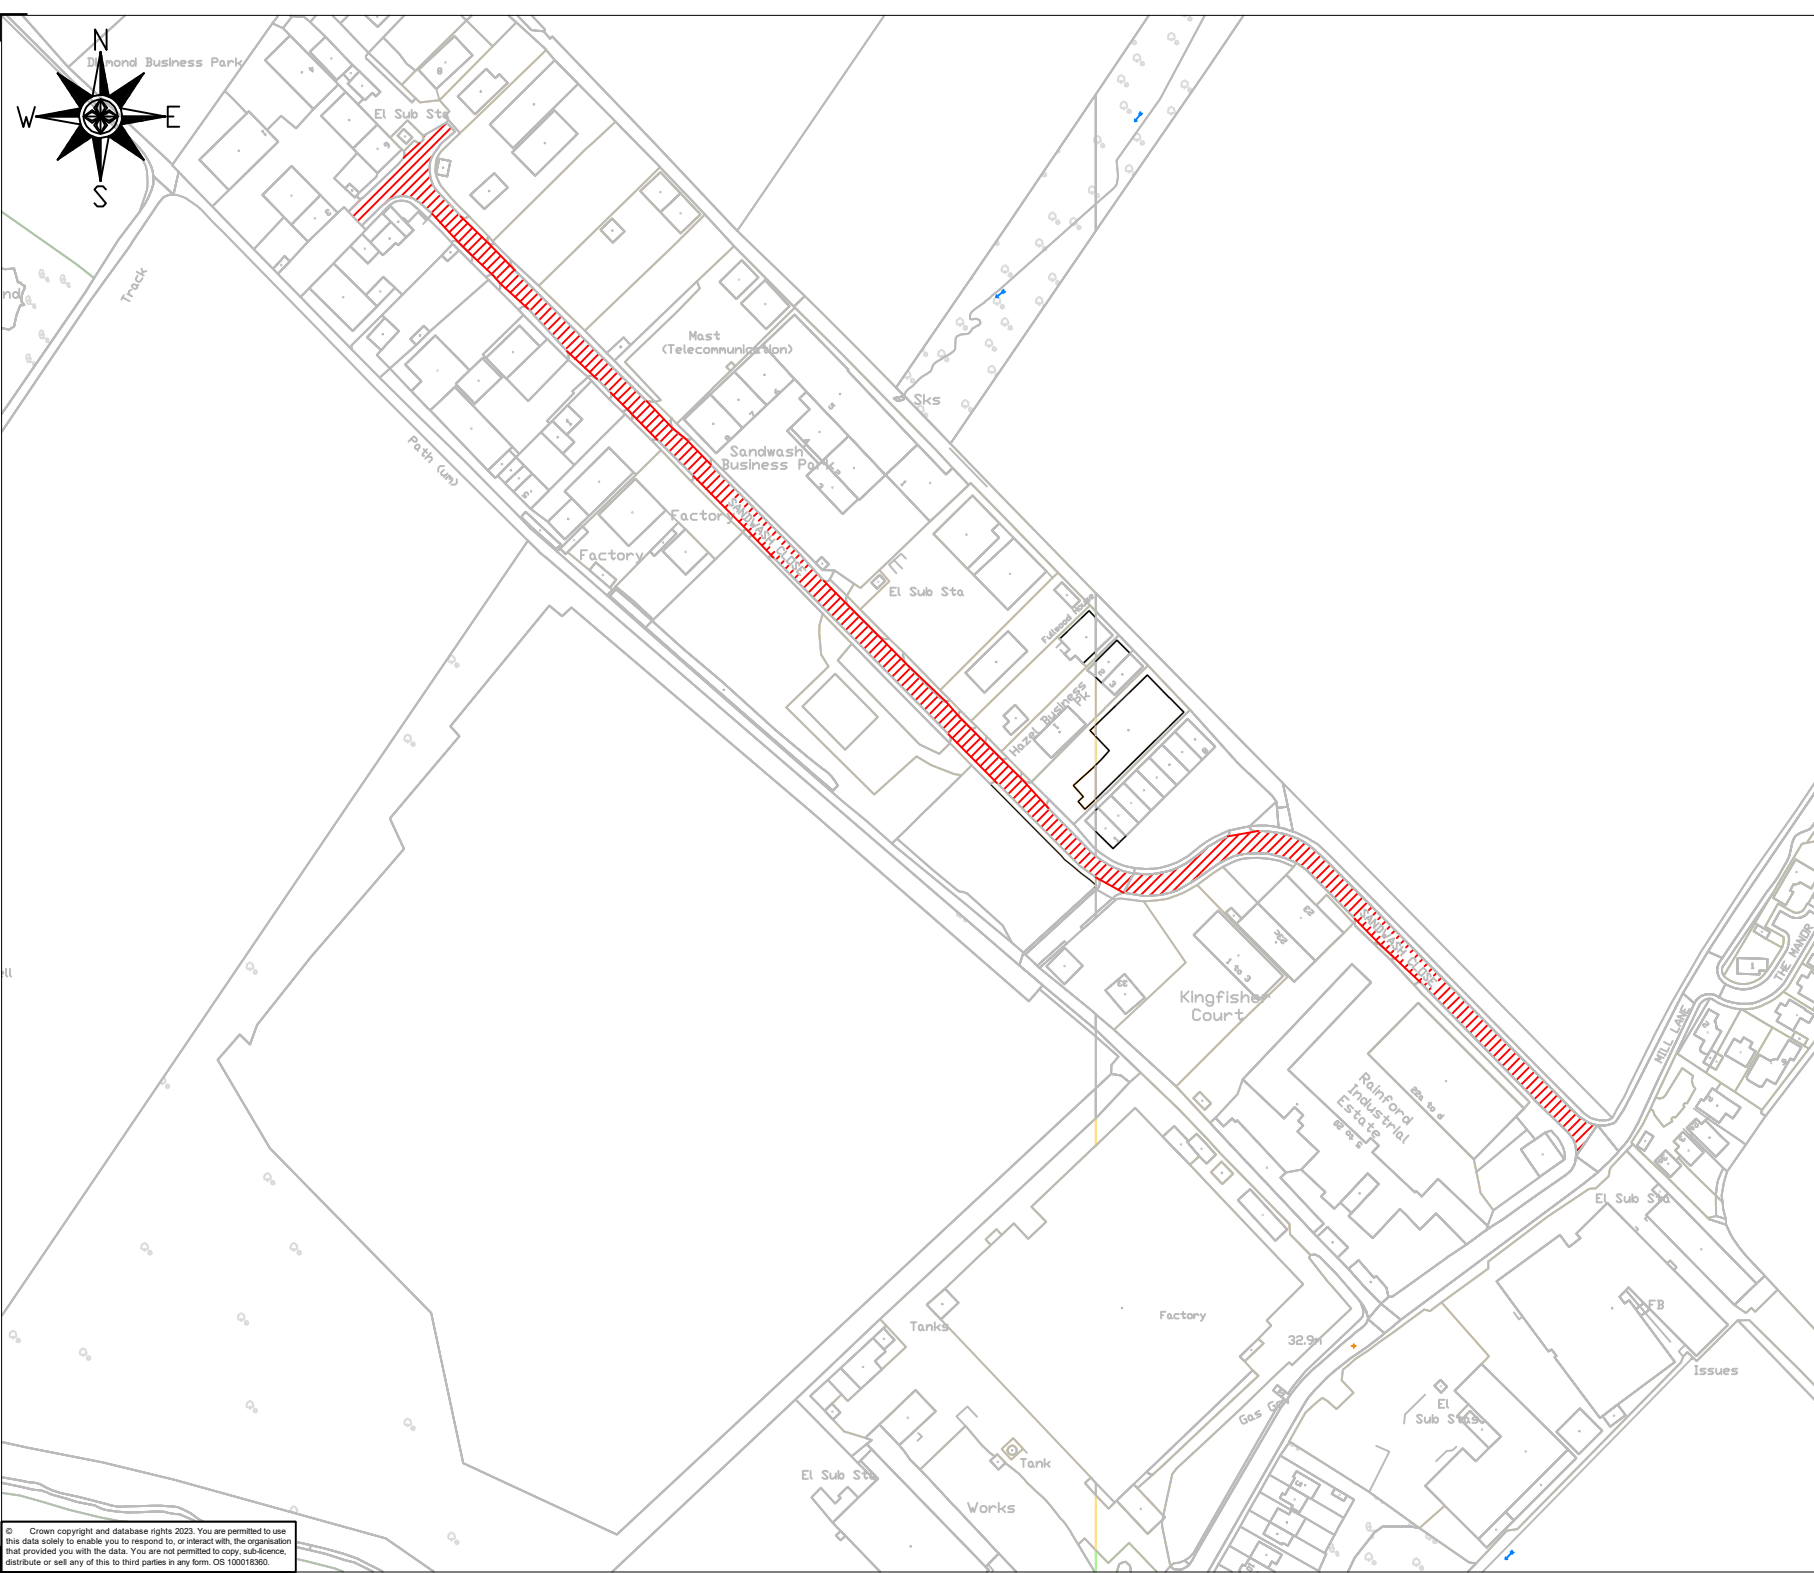

Details

Carriageway Resurfacing

 Approx Area - 4720m²
P/O 50mm
0/10 ci942. 50mm thick

		ST HELENS BOROUGH COUNCIL		Engineering Services 4th Floor Wesley House Corporation Street St. Helens Merseyside WA10 1HF	
Place Services Contact Centre: 01744 676789 www.sthelens.gov.uk					
Project Carriageway Resurfacing 2024/25					
Title Sandwash Close - Rainford					
Scale 1/1250	Drawn by: FR	Designed by: FR	Checked by: Date April 25	Approved by: Date	
Drawing Number: 2526-B1-20					Rev
Directory: programme22-1000 CRSTS					A