


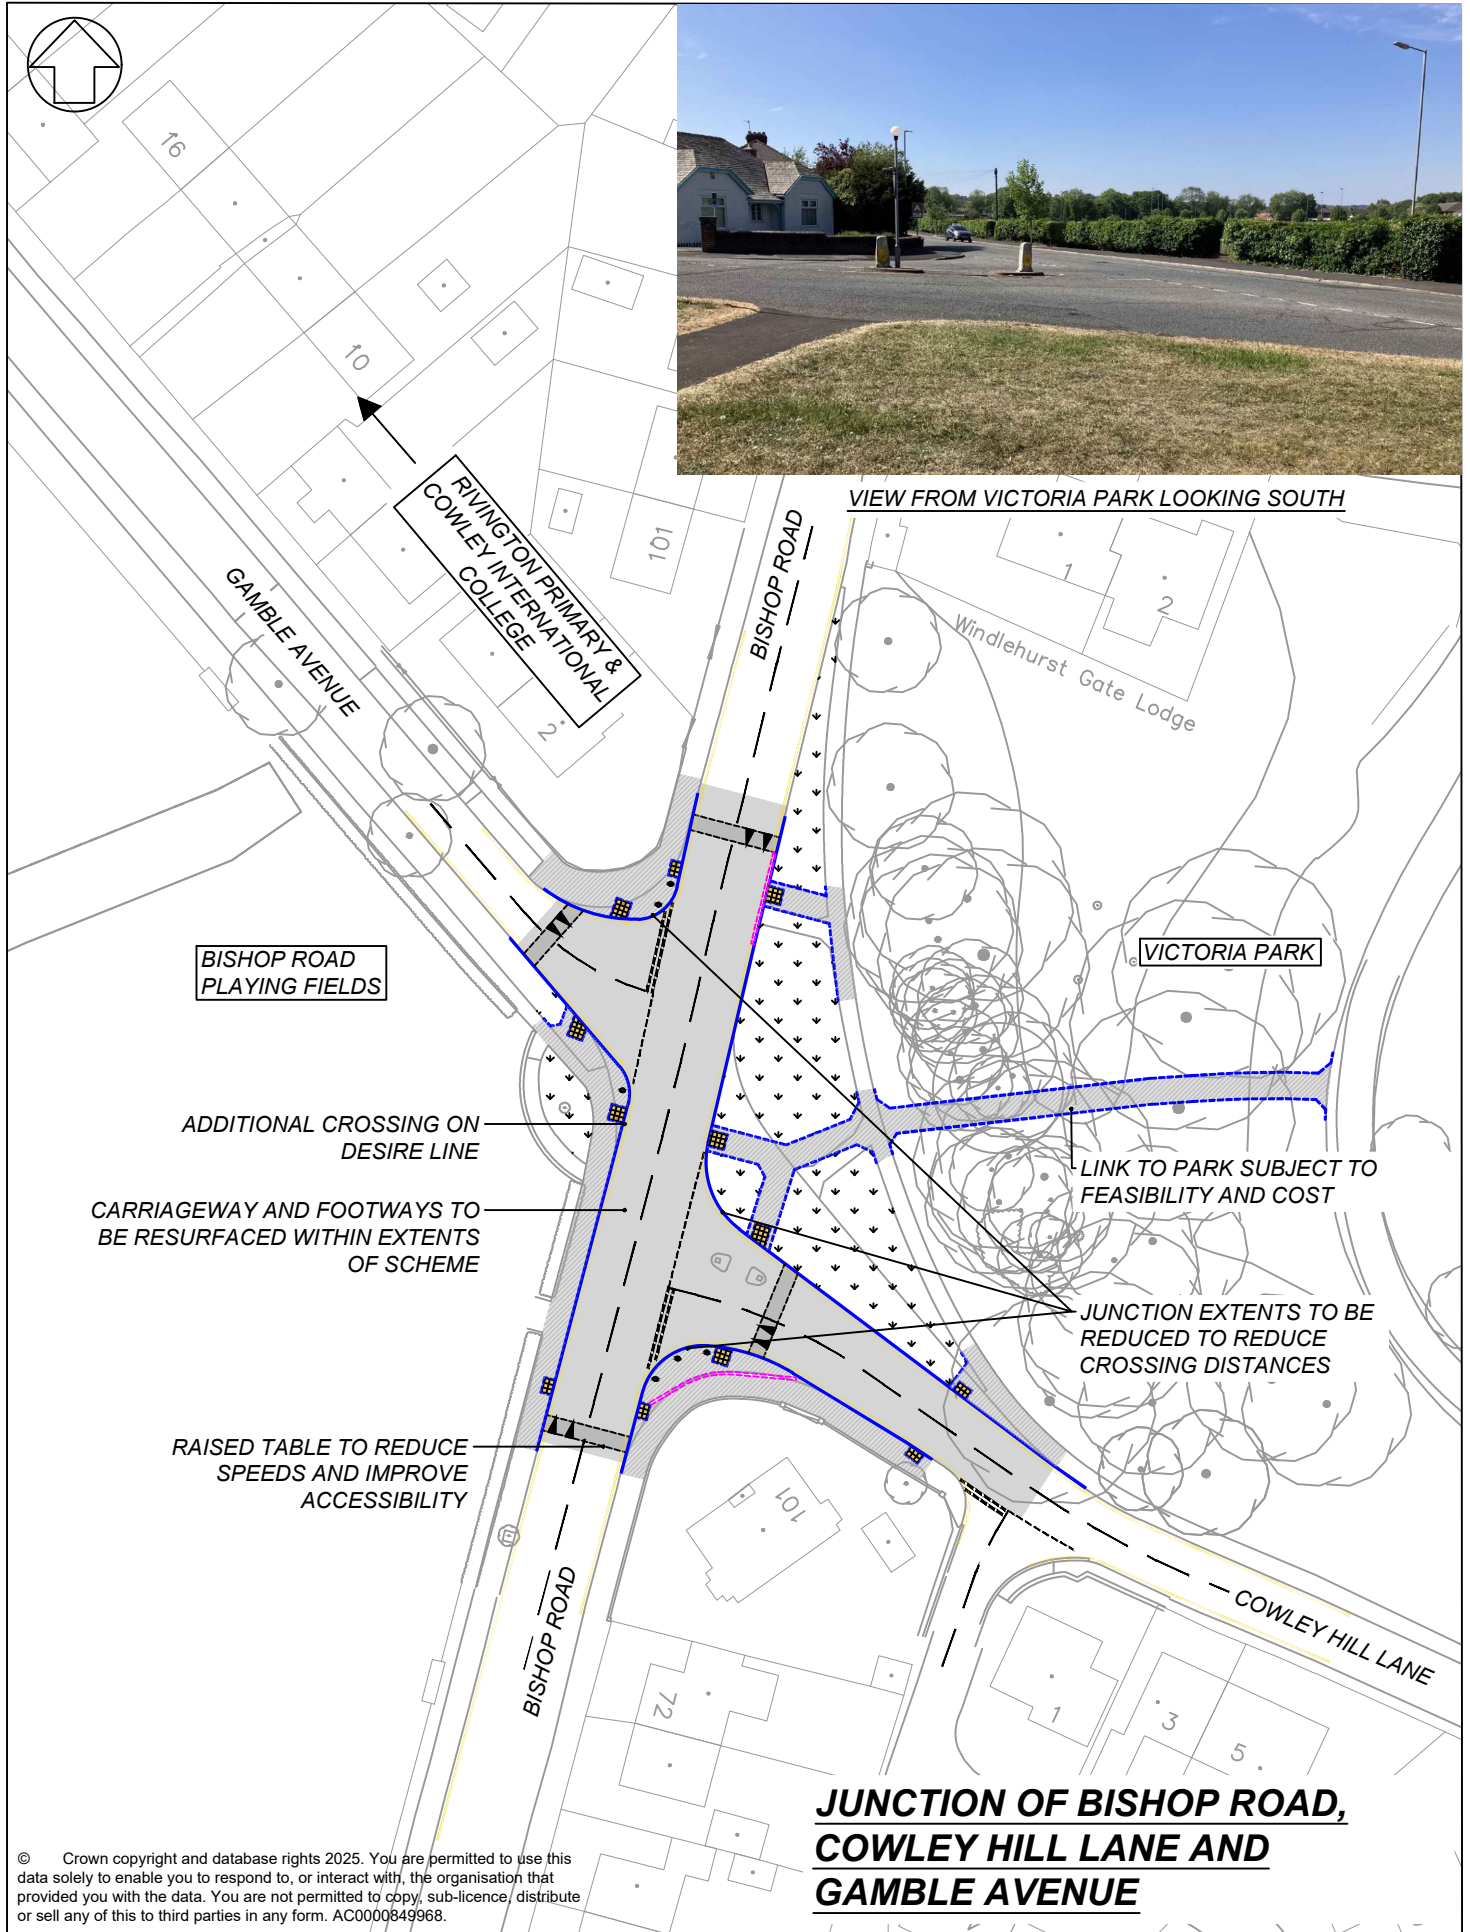

VIEW FROM VICTORIA PARK LOOKING SOUTH

**JUNCTION OF BISHOP ROAD,
COWLEY HILL LANE AND
GAMBLE AVENUE**

© Crown copyright and database rights 2025. You are permitted to use this data solely to enable you to respond to, or interact with, the organisation that provided you with the data. You are not permitted to copy, sub-licence, distribute or sell any of this to third parties in any form. AC0000849968.